


PORTION SEC. 5, T 14 S, R 66 E, M.D.M.  
CLARK COUNTY NEVADA

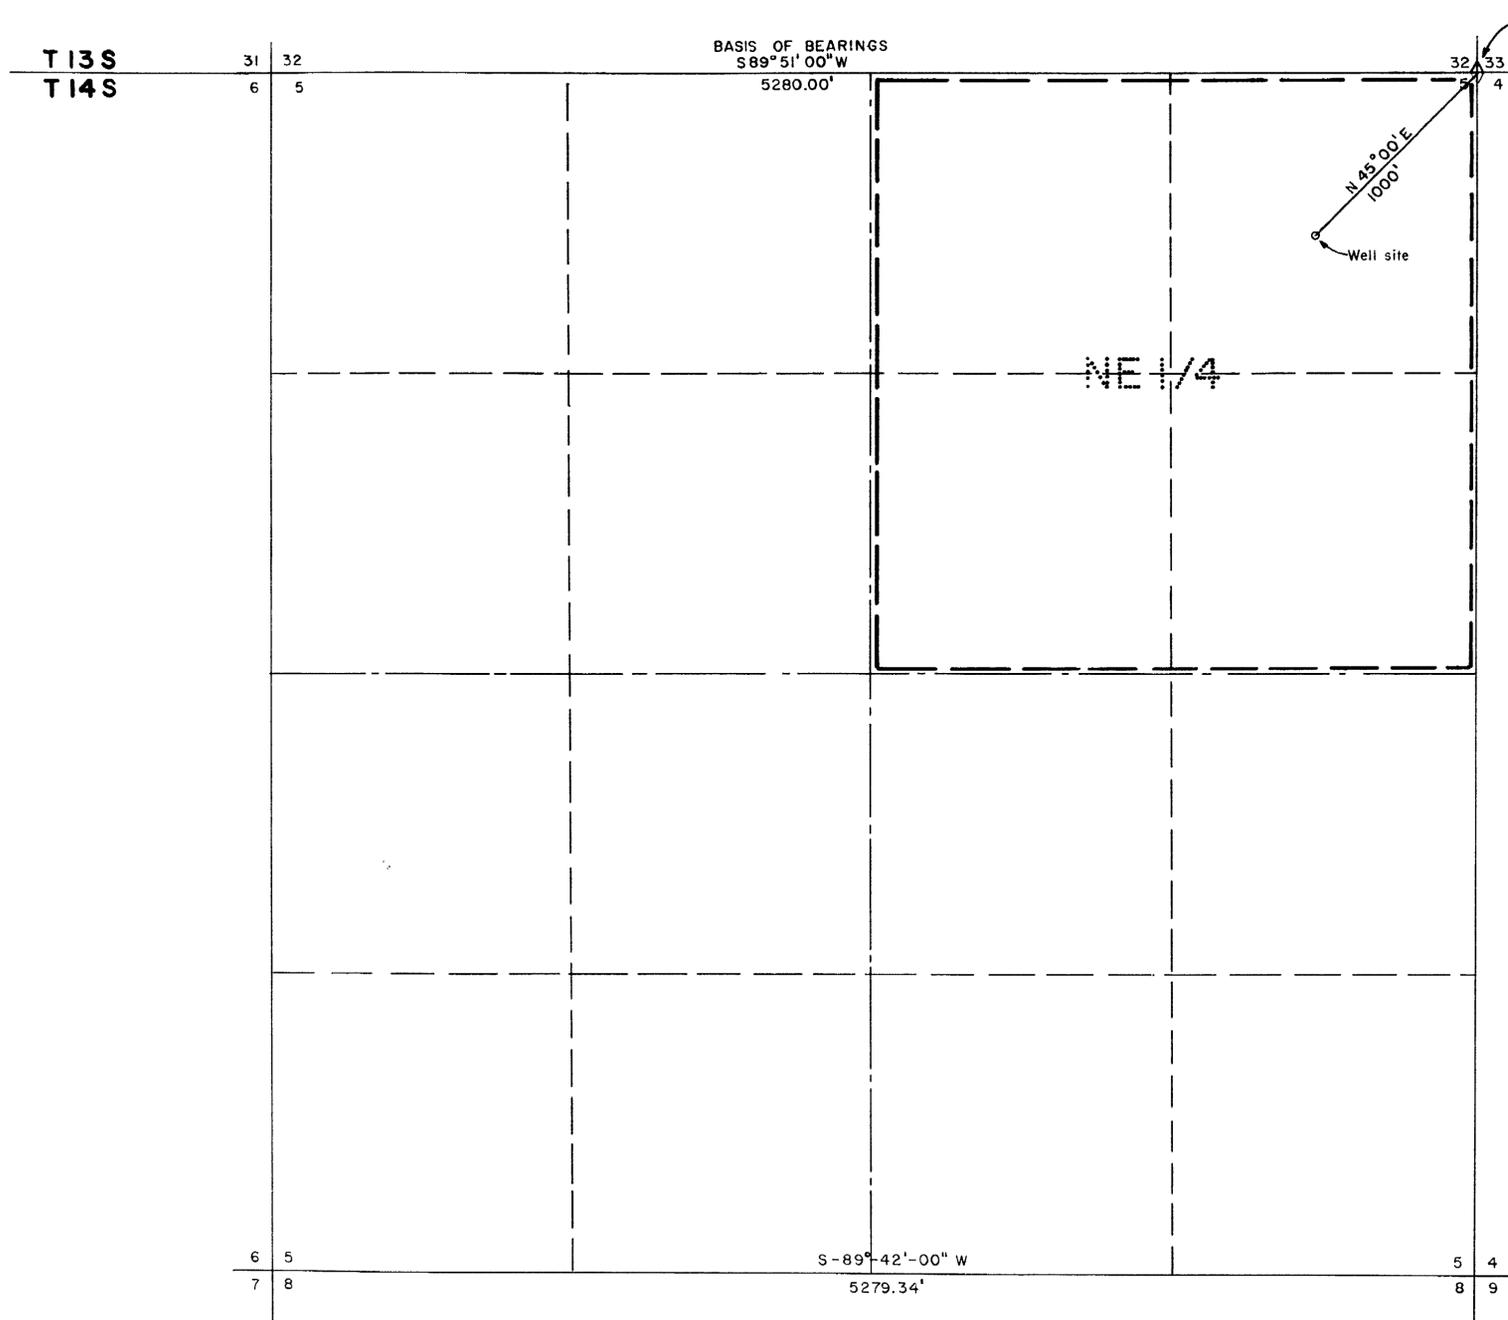


STATE OF NEVADA  
COUNTY OF CLARK SS

I, JOSEPH M. KOLASKY, BEING FIRST DULY SWORN, DEPOSE AND SAY THAT THIS MAP CONSISTING OF ONE SHEET HAS BEEN CORRECTLY DRAWN TO THE DESIGNED SCALE FROM THE FIELD NOTES OF A SURVEY MADE BY ME, OR UNDER MY DIRECT SUPERVISION AND DIRECTION BETWEEN 10, JULY 1977 AND 19, JULY 1977; THAT IT TRULY REPRESENTS THE LOCATION AND EXTENT OF THE PROPOSED WORKS TO DIVERT WATER FROM UNDERGROUND SOURCES IN MOAPA, CLARK COUNTY NEVADA BY MARLENE KJERSTEN FOR DOMESTIC AND IRRIGATION PURPOSES. THAT THE PROPOSED POINT OF DIVERSION, THE APPROXIMATE LOCATION OF THE WELL, THE LOCATION AND NAMES OF ALL OTHER WORKS WHICH WILL CROSS OR CONNECT WITH THE PROPOSED WORKS, AND THE BOUNDARY OF ALL LANDS, ARE FULLY AND CORRECTLY DESIGNATED THEREON.

*Joseph M. Kolasky #473*  
JOSEPH M. KOLASKY  
NEV. STATE WATER RIGHTS SURVEYOR

SUBSCRIBED AND SWORN TO BEFORE ME THIS 22nd DAY OF JULY 1977

*Helen Bunting*  
NOTARY PUBLIC IN AND FOR CLARK COUNTY, NEVADA  
MY COMMISSION EXPIRES June 24, 1981

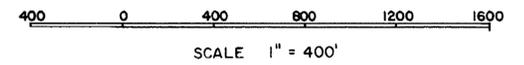

**BASIS OF BEARINGS**

BASIS OF BEARINGS - S 89° 51' 00" W BEING THE COURSE OF THE NORTH LINE OF SEC. 5, T14 S, R66 E M.D.B.M. AS SHOWN ON THE OFFICIAL U.S.G.L.O. SURVEY PLAT DATED 1881.

**FILED**  
JUL 25 1977  
STATE ENGINEER'S OFFICE

1977 JUL 25 PM 2 29

**MAP**  
TO ACCOMPANY APPLICATION TO APPROPRIATE WATER FOR IRRIGATION AND DOMESTIC USE BY MARLENE KJERSTEN FROM UNDERGROUND SOURCES IN MOAPA, NEVADA.

32912