


PORTION SEC. 20, T-17-S, R.69 E, M.D.M.
CLARK COUNTY NEVADA

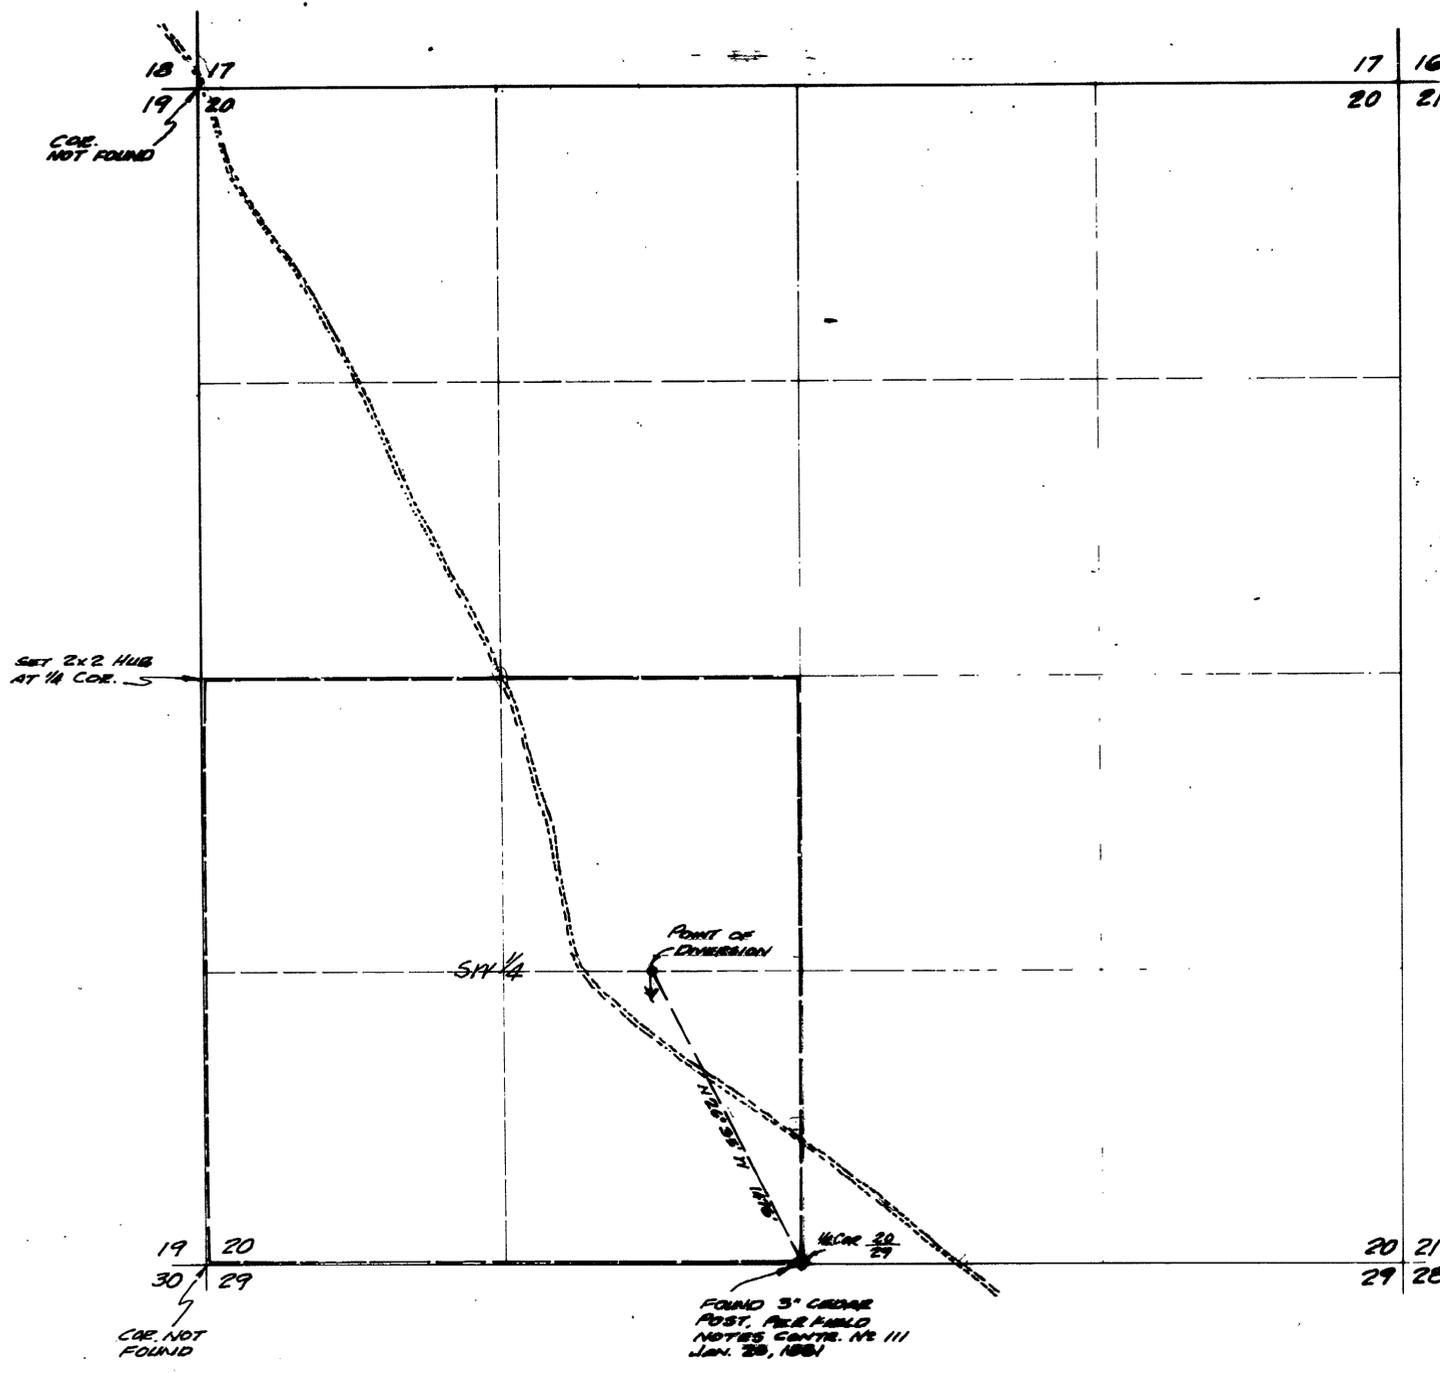

BASIS OF BEARINGS:

BASIS OF BEARINGS - TRUE NORTH, FROM OBSERVATION OF POLARIS AT EAST ELONGATION, AUG. 13, 1977


STATE OF NEVADA }
COUNTY OF CLARK } SS

I, JAMES L. MACFARLANE, BEING FIRST DULY SWORN, DEPOSE AND SAY THAT THIS MAP CONSISTING OF ONE SHEET HAS BEEN CORRECTLY DRAWN TO THE DESIGNED SCALE FROM THE FIELD NOTES OF A SURVEY MADE BY ME, OR UNDER MY DIRECT SUPERVISION, AND DIRECTION BETWEEN AUGUST 13, 1977 AND SEPT. 15, 1977, THAT IT TRULY REPRESENTS THE LOCATION AND EXTENT OF THE PROPOSED WORKS TO DIVERT WATER FROM UNDERGROUND SOURCES IN MOAPA, CLARK COUNTY NEVADA BY MELINDA MACFARLANE FOR DOMESTIC AND IRRIGATION PURPOSES THAT THE PROPOSED POINT OF DIVERSION, THE APPROXIMATE LOCATION OF THE WELL, THE LOCATION AND NAMES OF ALL OTHER WORKS WHICH WILL CROSS OR CONNECT WITH THE PROPOSED WORKS, AND THE BOUNDARY OF ALL LANDS, ARE FULLY AND CORRECTLY DESIGNATED THEREON.

James L. MacFarlane Sept 16, 77
JAMES L. MACFARLANE
NEV. STATE WATER RIGHTS SURVEYOR NO. 451

SUBSCRIBED AND SWORN TO BEFORE ME THIS 16th DAY OF September 1977

Richard Perkins
NOTARY PUBLIC IN AND FOR CLARK COUNTY, NEVADA
MY COMMISSION EXPIRES Dec. 4, 1977

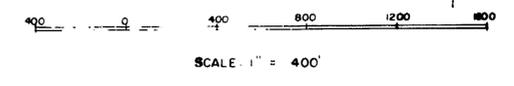

FILED
STATE ENGINEER'S OFFICE

PREPARED BY:
JAMES L. MACFARLANE, NEV. WATER RIGHTS SURVEYOR NO. 451, 2209 PARADISE RD., LAS VEGAS, NEV.

MAP
TO ACCOMPANY APPLICATION TO APPROPRIATE WATER FOR IRRIGATION AND DOMESTIC USE BY MELINDA MACFARLANE FROM UNDERGROUND SOURCES IN