


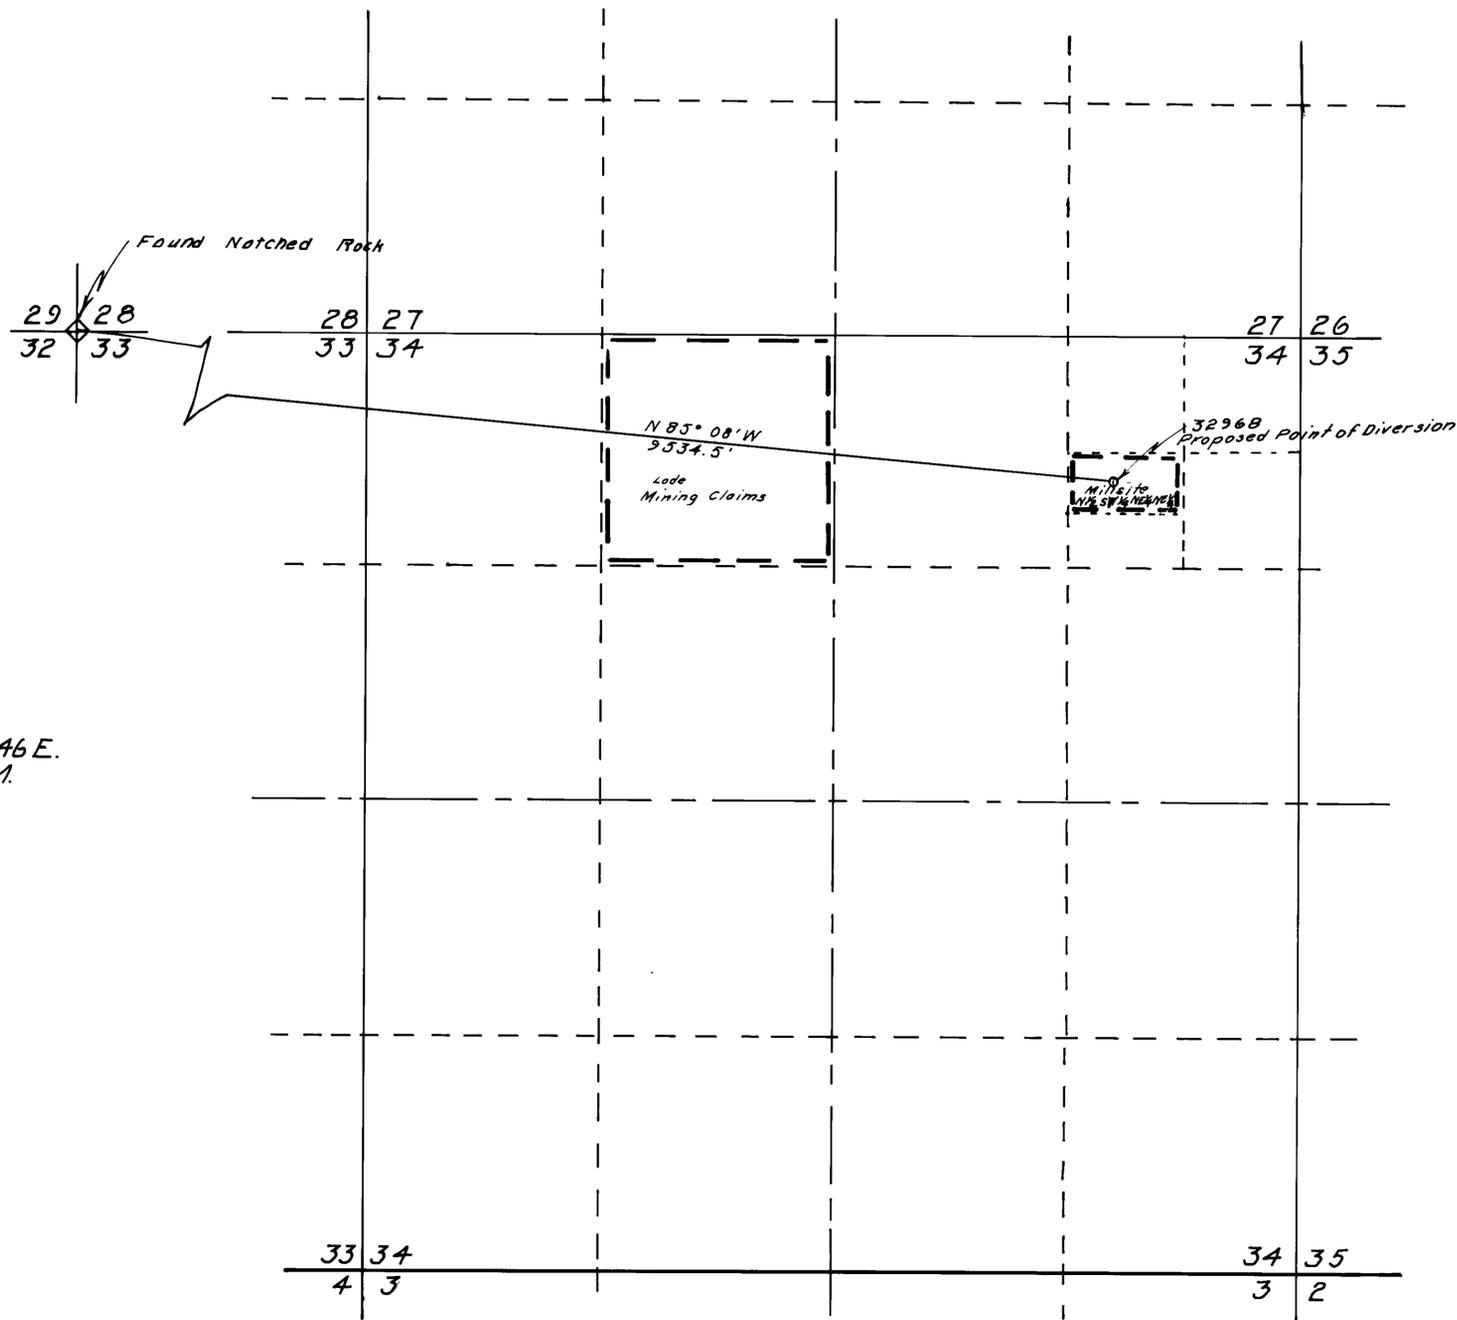


T 39 N. R. 46 E.
M. D. B. & M.



Basis of Bearings William Nelson Survey of 1908

STATE OF NEVADA SS.
COUNTY OF HUMBOLDT

I, J. R. Caldwell, being first duly sworn, depose and say that this map, consisting of 1 sheets numbered from 1 to 1 inclusive, has been correctly drawn to the designated scale from field notes of a survey made by me, (or under my supervision and direction), between the 22nd day of August, and the day of 1977, that it truly and correctly represents the proposed location and extent of the works used to divert water from UNDERGROUND in ELKO County, by MERRILL A. NELSON for Mining, Milling, Irrigation & Domestic purposes. That the proposed point of diversion, the location and size of the diverting channel, all reservoirs or basins, the locations and names of all other works which will pass or connect with the proposed works, and the boundary of all lands, showing by 40 acre subdivisions the areas proposed to be irrigated, are fully and correctly designated thereon.

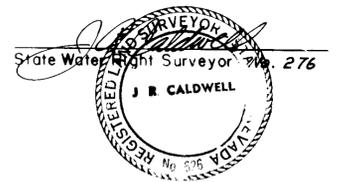

Subscribed and sworn to before me this 21st day of August, 1977

Ladya C. Cook
Humboldt County Recorder

CERTIFICATE NO. 12244 ISSUE: 7/26/89

Scale 1" = 500'



32967

MAP
To Accompany Application to Appropriate Water

BY MERRILL A. NELSON
FOR MINING MILLING IRRIGATION & DOMESTIC
FROM UNDERGROUND
IN ELKO COUNTY, NEVADA

32968