


T. 17 N., R. 63 E., M. D. B. & M.

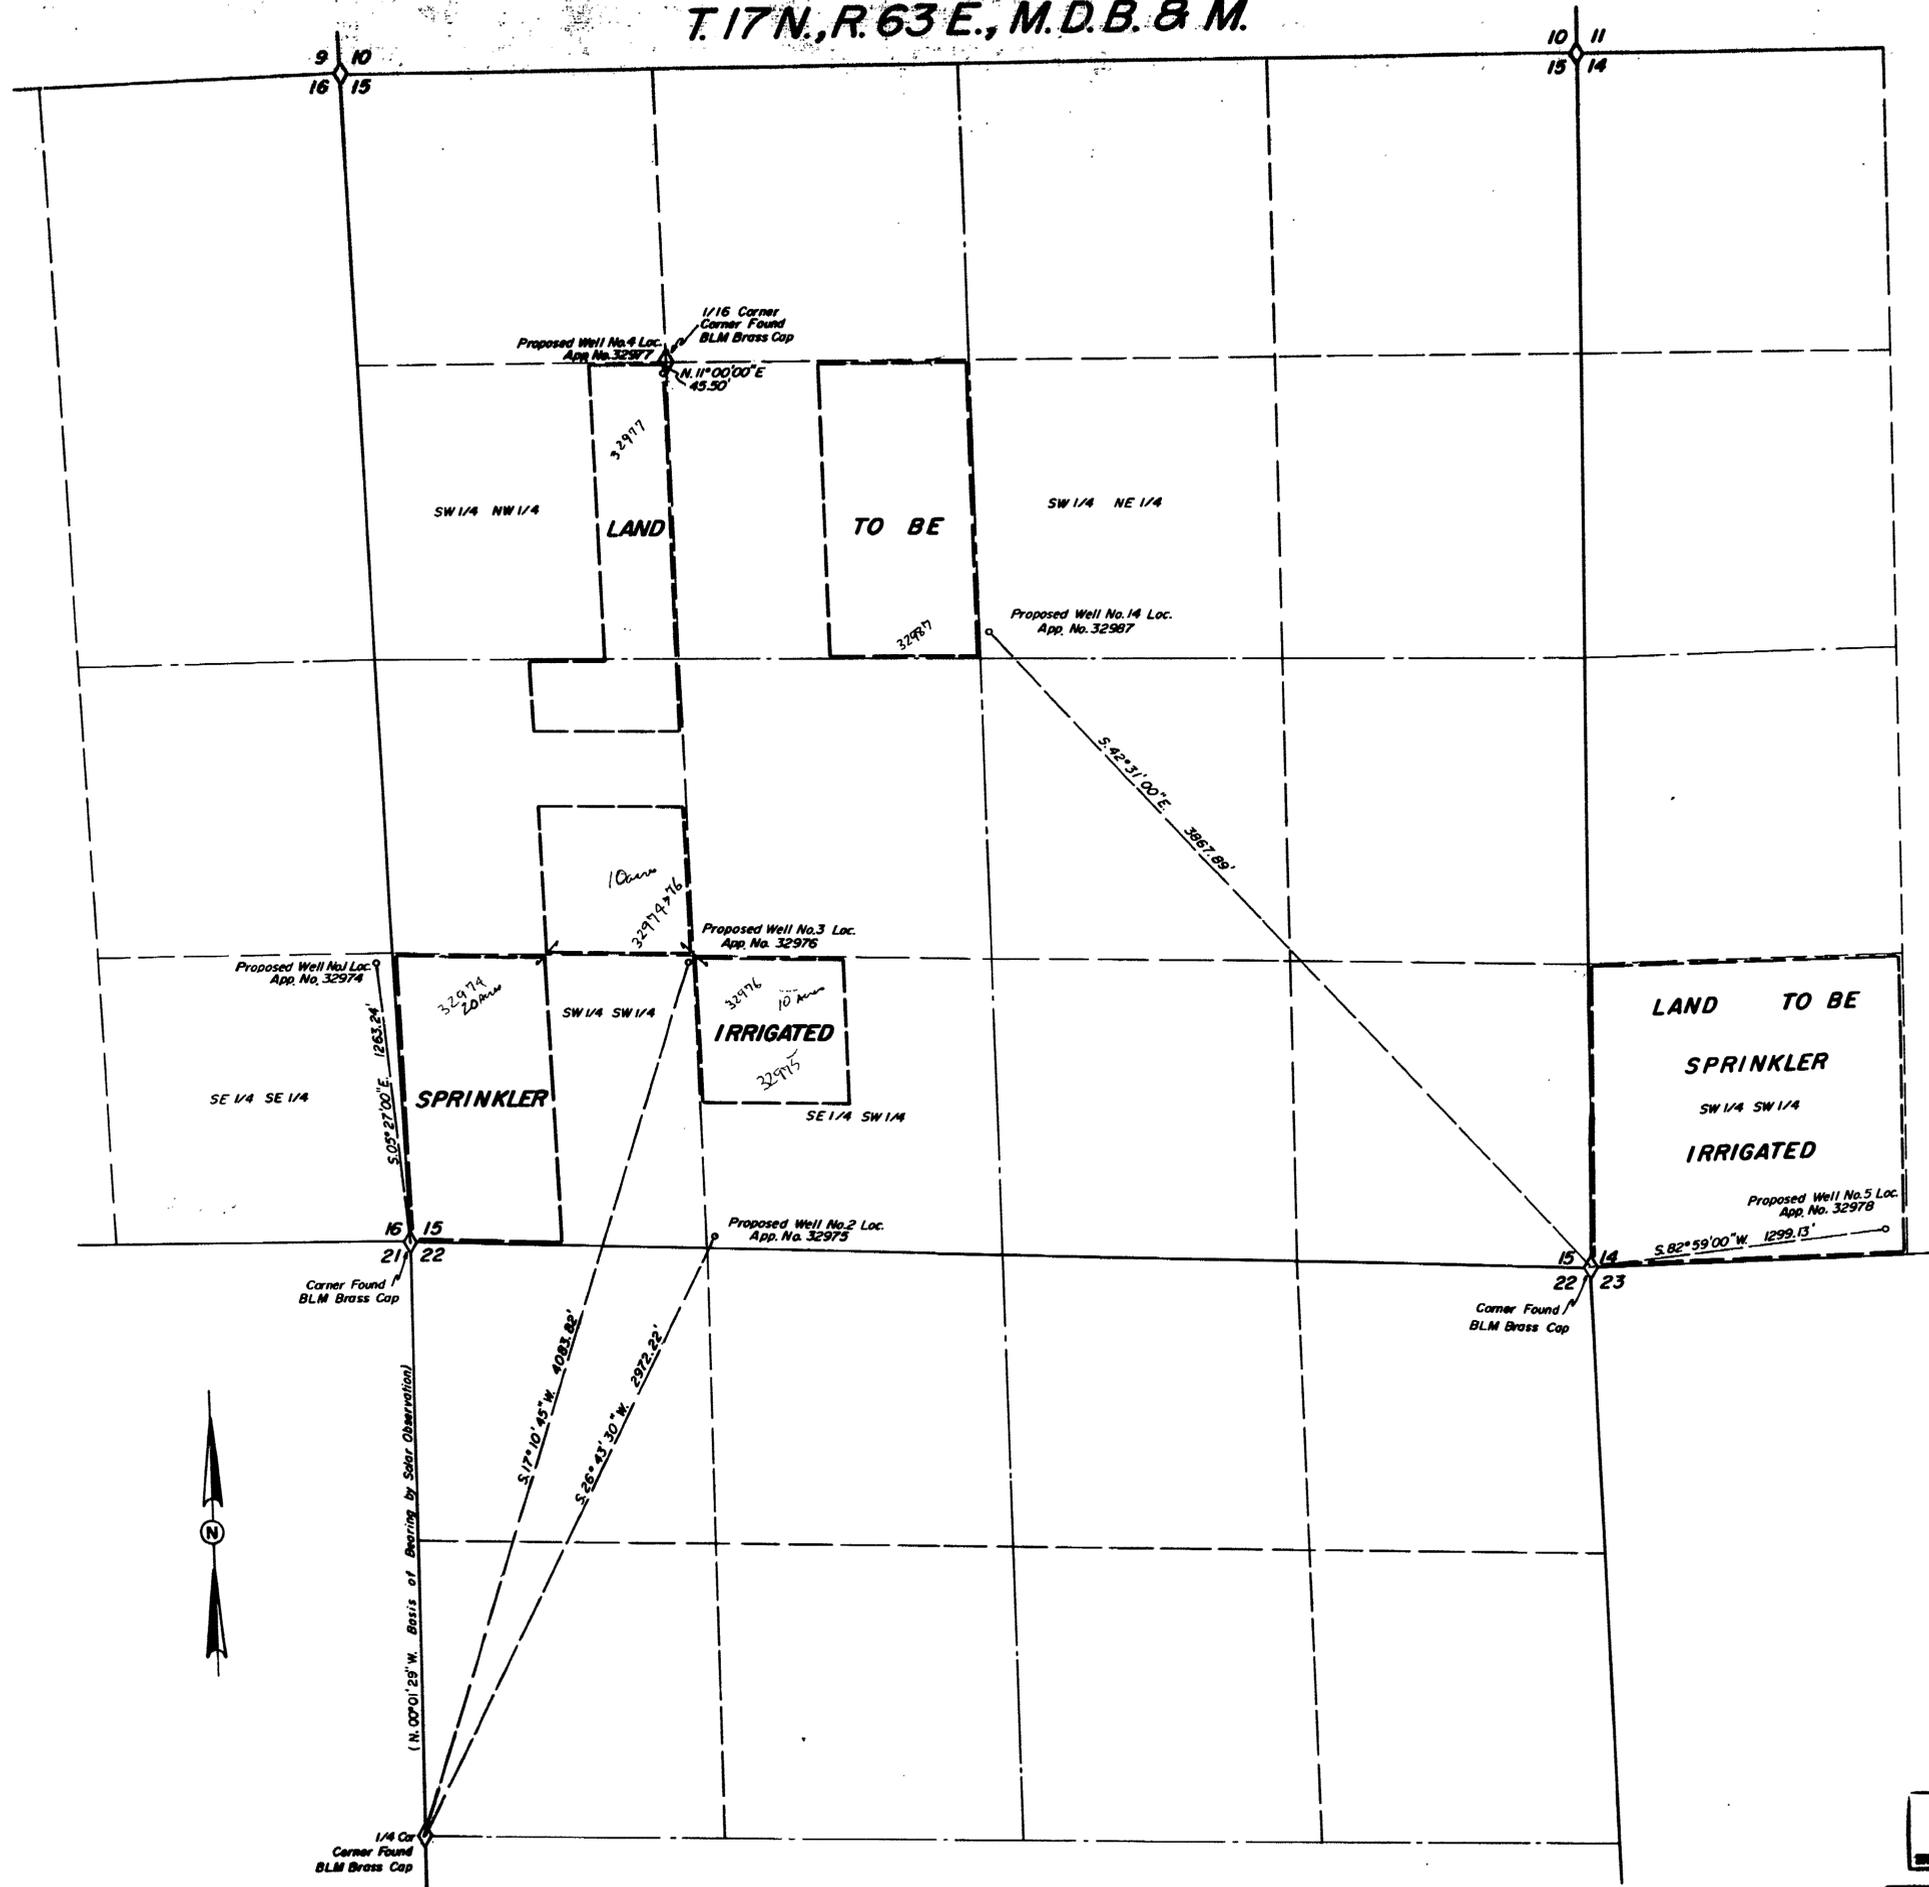


STATE OF NEVADA  
County of White Pine

I, Richard W. Forman, being first duly sworn, depose and say that this map consisting of one sheet, has been correctly drawn to the designated scale from field notes of a survey made under my supervision and direction between the 22th day of Sept. and the 23th day of Sept. 1977; that it truly and correctly represents the proposed location and extent of the works used to divert water from Underground Sources in White Pine County by Cross Timbers Land Co., Inc. for irrigation and Domestic purposes, that the proposed point of diversion, the approximate location and size of the diverting channel, all reservoirs or basins, the location and names of all other works which will cross or connect with the proposed works and the boundary of all lands, showing by 40-acre subdivisions the areas proposed to be irrigated, are fully and correctly designated hereon.

*Richard W. Forman*  
State Water Right Surveyor

Subscribed and sworn to before me this 30<sup>th</sup> day of Sept. 1977.

*Marcia Forman*  
Notary Public in and for White Pine County, Nevada

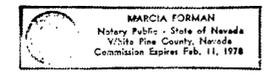

FILED  
NOV 3 1977  
COUNTY CLERK'S OFFICE

SURVEYED & MAPPED BY  
BOUNTY & FORMAN, INC.  
ELY, NEVADA  
SEPTEMBER, 1977

MAP TO ACCOMPANY APPLICATION TO APPROPRIATE WATER FOR IRRIGATION & DOMESTIC BY CROSS TIMBERS LAND CO., INC. FROM UNDERGROUND SOURCES

32987, 32978, 32977, 32976, 32975, 32974