


T. 11 N., R. 57 E., M.D.B. & M.

T. 10 N., R. 57 E.,

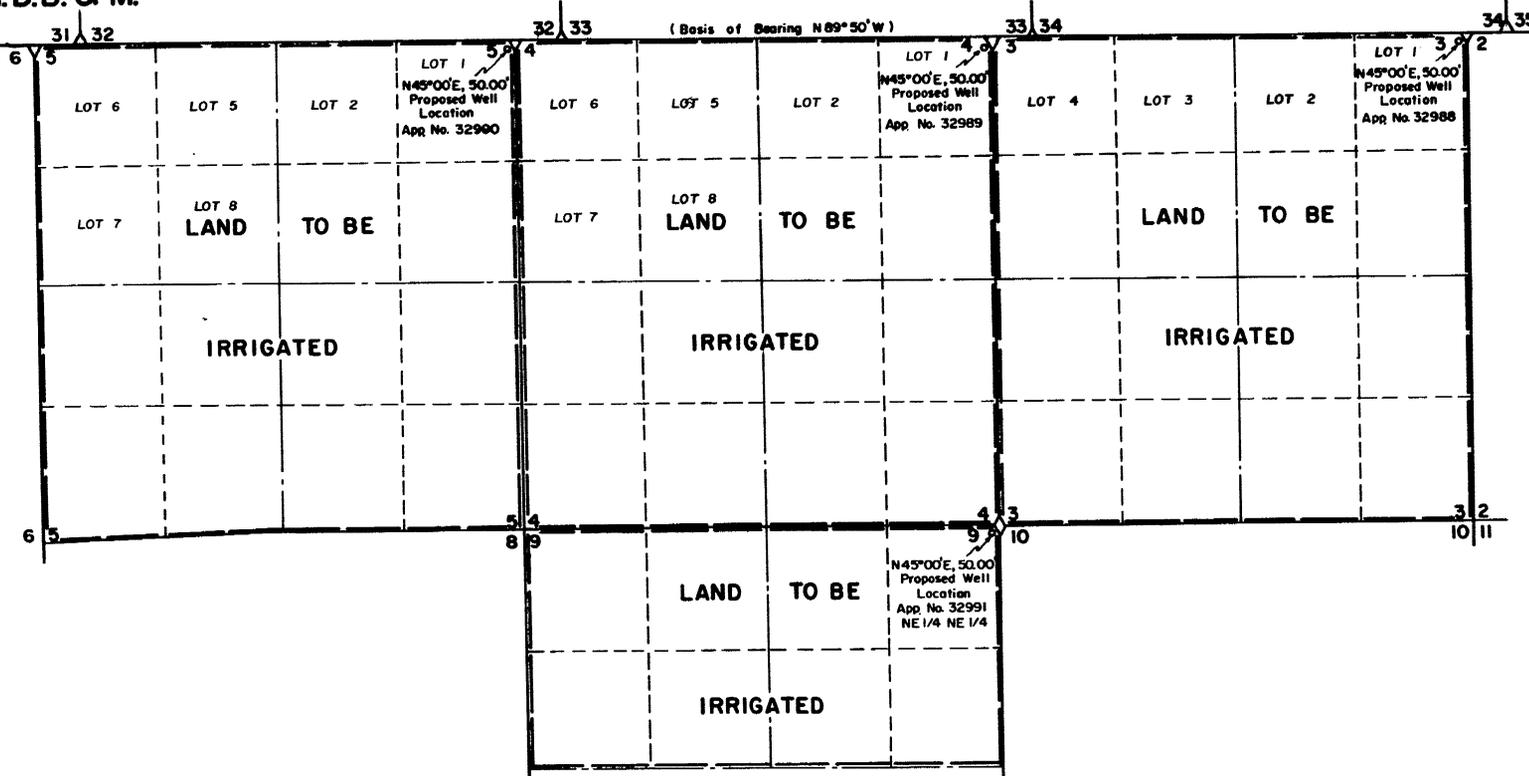

STATE OF NEVADA } ss
County of White Pine }

I, Richard W. Forman, being first duly sworn, depose and say that this map, consisting of one sheet, has been correctly drawn to the designated scale from field notes of a survey made by me on the 9th day of Sept., 1977; that it truly and correctly represents the proposed location and extent of the works used to divert water from Underground Sources, in Nye County, by Nevada Settlers Assn', for Irrigation and Domestic purposes. That the proposed point of diversion, the approximate location and size of the diverting channel, all reservoirs or basins, the location and names of all other works which will cross or connect with the proposed works, and the boundary of all lands, showing by 40-acre subdivisions the areas proposed to be irrigated, are fully and correctly designated thereon.


Richard W. Forman
State Water Right Surveyor

Subscribed and sworn to before me this 28th day of September, 1977.

Marcia Forman
Notary Public in and for White Pine County, Nevada



NOTE:
All lands will be irrigated by sprinkler system.
◇ = B.L.M. Brass Cap

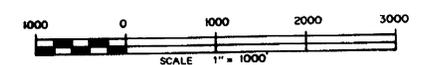

FILED
NOV 14 1977
STATE ENGINEER'S OFFICE

SURVEYED & MAPPED
BY
BOUNDY & FORMAN, INC.
ELY, NEVADA
SEPTEMBER, 1977

MAP TO ACCOMPANY
APPLICATION TO APPROPRIATE WATER
FOR IRRIGATION & DOMESTIC
BY NEVADA SETTLERS ASSN'
FROM UNDERGROUND SOURCES

32991, 32990, 32989, 32988

777 NOV 14 11 3 03

777 SEP 20 11 2 13