


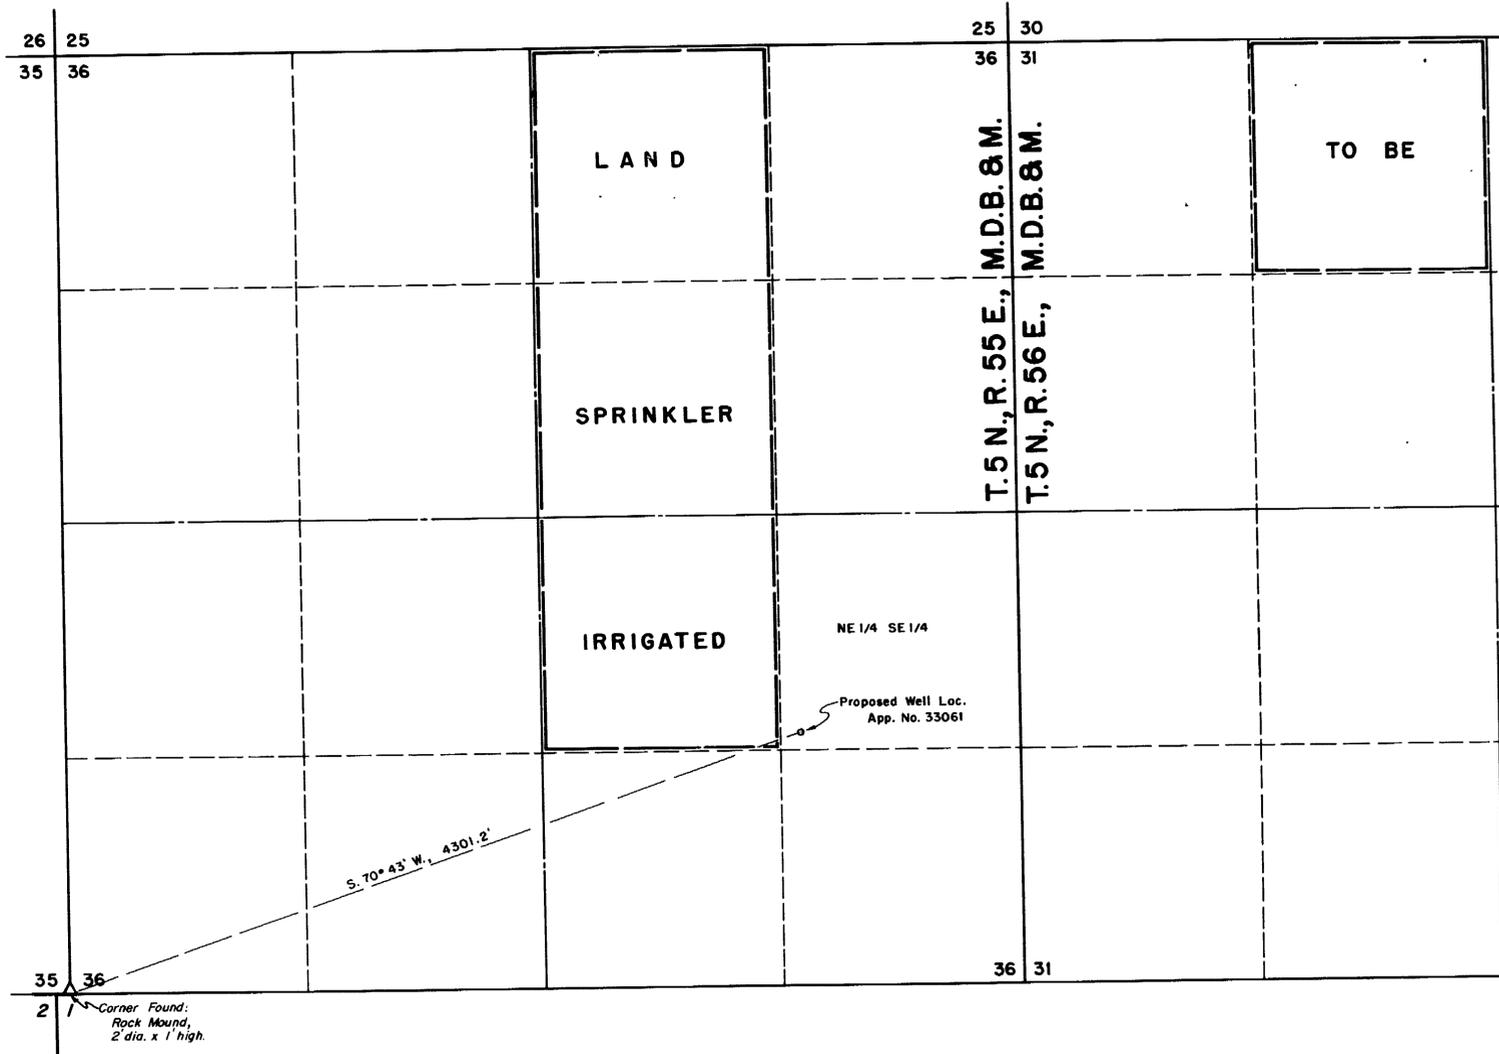

Basis of Bearings by Solar Observation





STATE OF NEVADA }  
County of White Pine } 55

I, Richard W. Forman, being first duly sworn, depose and say that this map, consisting of one sheet, has been correctly drawn to the designated scale from field notes of a survey made by me on the 9th day of September, 1977; that it truly and correctly represents the proposed location and extent of the works used to divert water from Underground Sources, in Nye County, by Norman K. Sharp for Irrigation and Domestic purposes. That the proposed point of diversion, the approximate location and size of the diverting channel, all reservoirs or basins, the location and names of all other works which will cross or connect with the proposed works, and the boundary of all lands, showing by 40-acre subdivisions the areas proposed to be irrigated, are fully and correctly designated thereon.

*Richard W. Forman*  
State Water Right Surveyor

Subscribed and sworn to before me this 9th day of September, 1977.

*Marcia Forman*  
Notary Public in and for White Pine County, Nevada

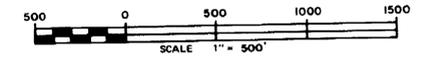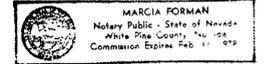

**FILED**  
MAR 17 1978  
STATE ENGINEER'S OFFICE

SURVEYED & MAPPED  
BY  
**BOUNDY & FORMAN, INC.**  
ELY, NEVADA  
SEPTEMBER, 1977

MAP TO ACCOMPANY  
APPLICATION TO APPROPRIATE WATER  
FOR  
**IRRIGATION & DOMESTIC**  
BY  
**NORMAN K. SHARP**  
FROM  
**UNDERGROUND SOURCES**

**33061**