



T.30N.
T.30N. & 7

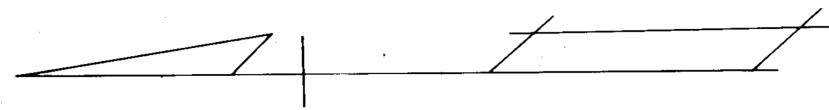

T.30N. . R.22-23E.
M.D.B. & M.
Basis of Bearings G.L.O.
Township Plat

Tie: S 43° W 141 M
Proposed Point of Diversion
33105

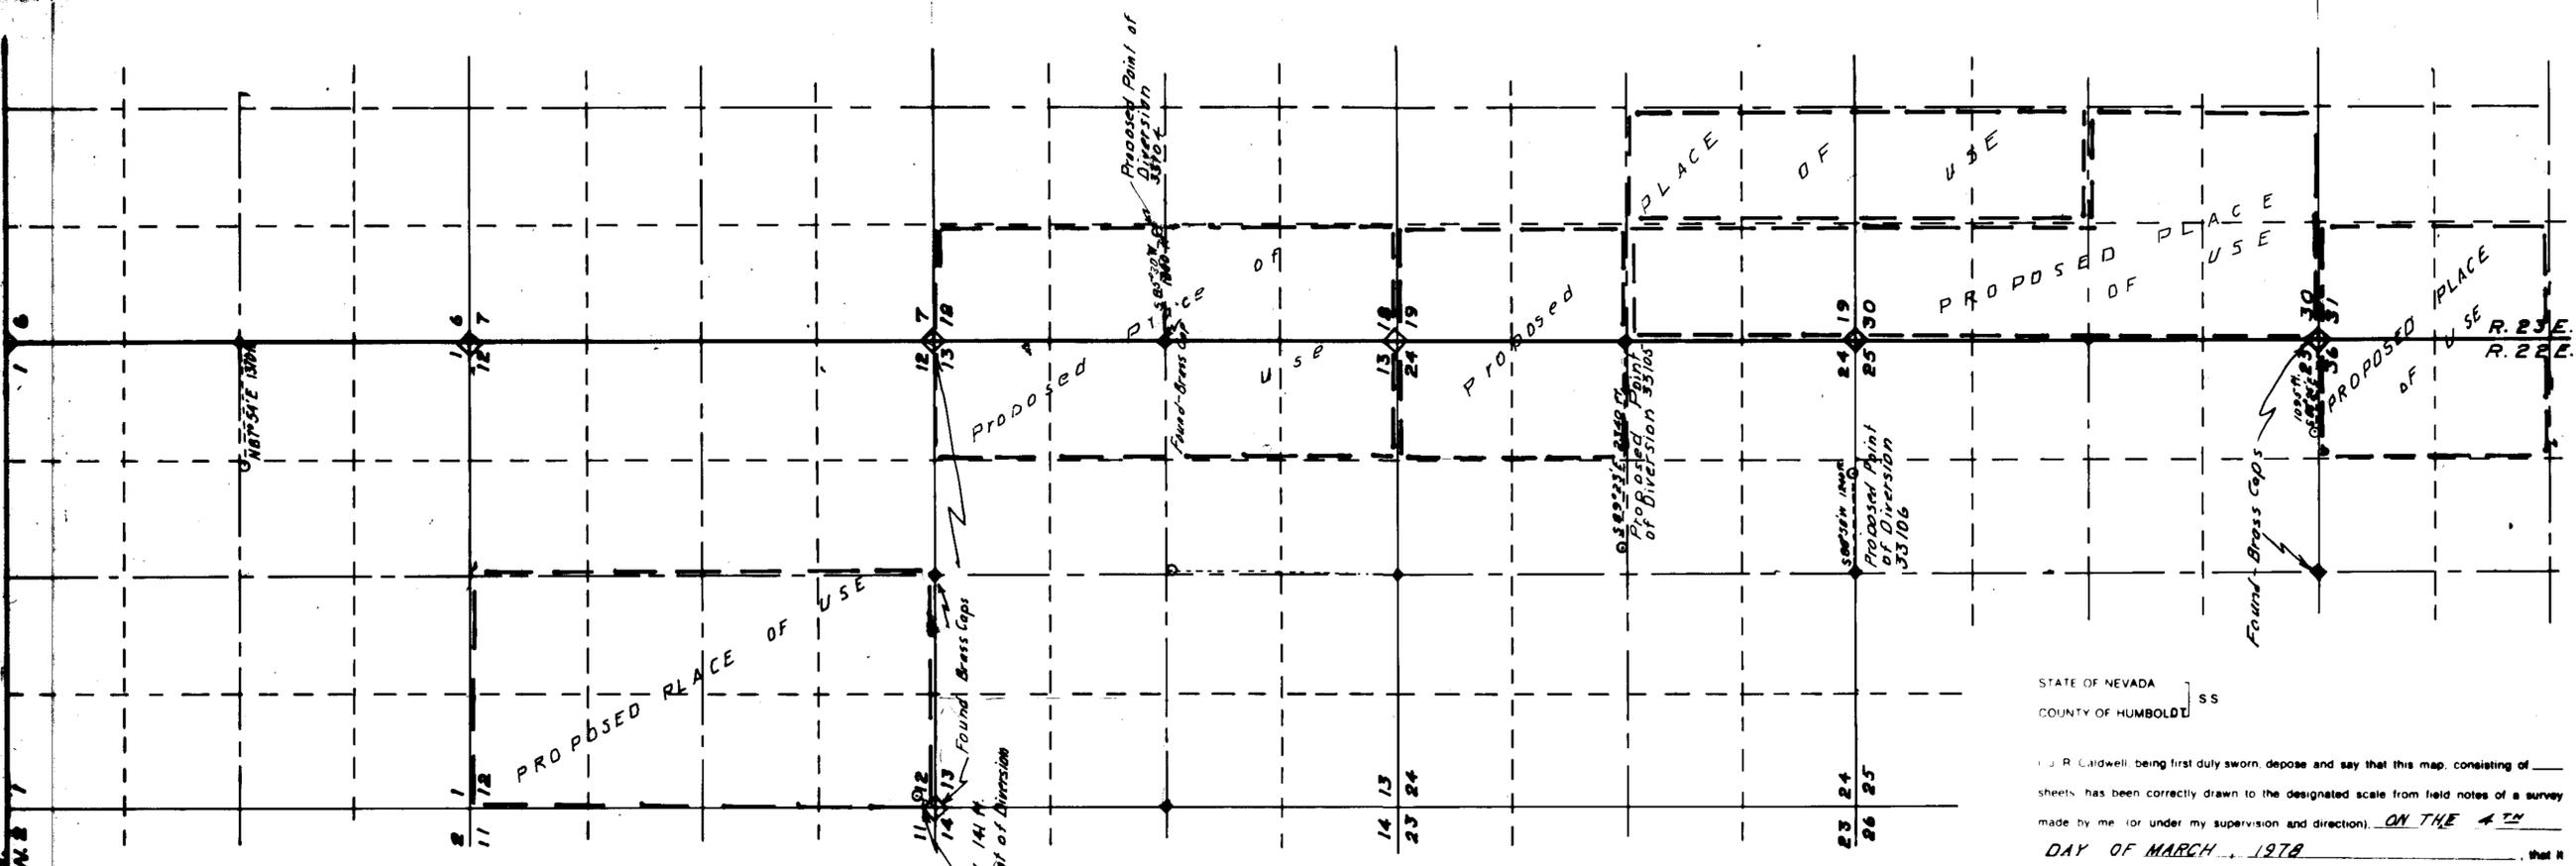


STATE OF NEVADA }
COUNTY OF HUMBOLDT } SS

I, J. R. Caldwell, being first duly sworn, depose and say that this map, consisting of _____ sheets, has been correctly drawn to the designated scale from field notes of a survey made by me (or under my supervision and direction) ON THE 4TH DAY OF MARCH, 1978, that it truly and correctly represents the proposed location and extent of the works used to divert water from UNDERGROUND in WASHOE County, by MILLIRON for IRRIGATION & DOMESTIC

That the proposed point of diversion, the location and size of the diverting channel, all reservoirs and basins, location and description of all measuring devices, and the boundary of all lands SHOWING BY 40-ACRE SUB-DIVISIONS THE LANDS TO BE IRRIGATED

and the location and names of all other works or streams which are crossed by or connected with said works are fully and correctly designated thereon.
J.R. Caldwell
State Water Right Surveyor No. 278

Subscribed and sworn to before me this 7th day of MARCH 1978
Michael D. Milliron
HUMBOLDT COUNTY RECORDER

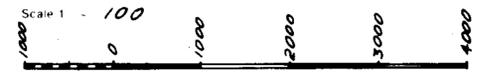

FILED
MAR 8 1978
STATE ENGINEER'S OFFICE

34977
33103,104
34977
**MAP
TO ACCOMPANY
APPLICATION TO APPROPRIATE WATER**
FOR IRRIGATION & DOMESTIC
BY Michael D. MILLIRON
FROM UNDERGROUND
IN WASHOE COUNTY NEVADA

34977 33106 33105 33104 33103