
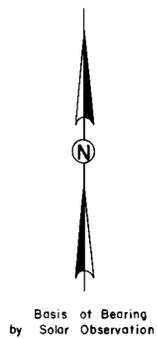


T. 18 N., R. 55 E., M. D. B. & M.

Corner Found 8 9
5" Steel Fence Post
Evidence of Old Cedar Stake

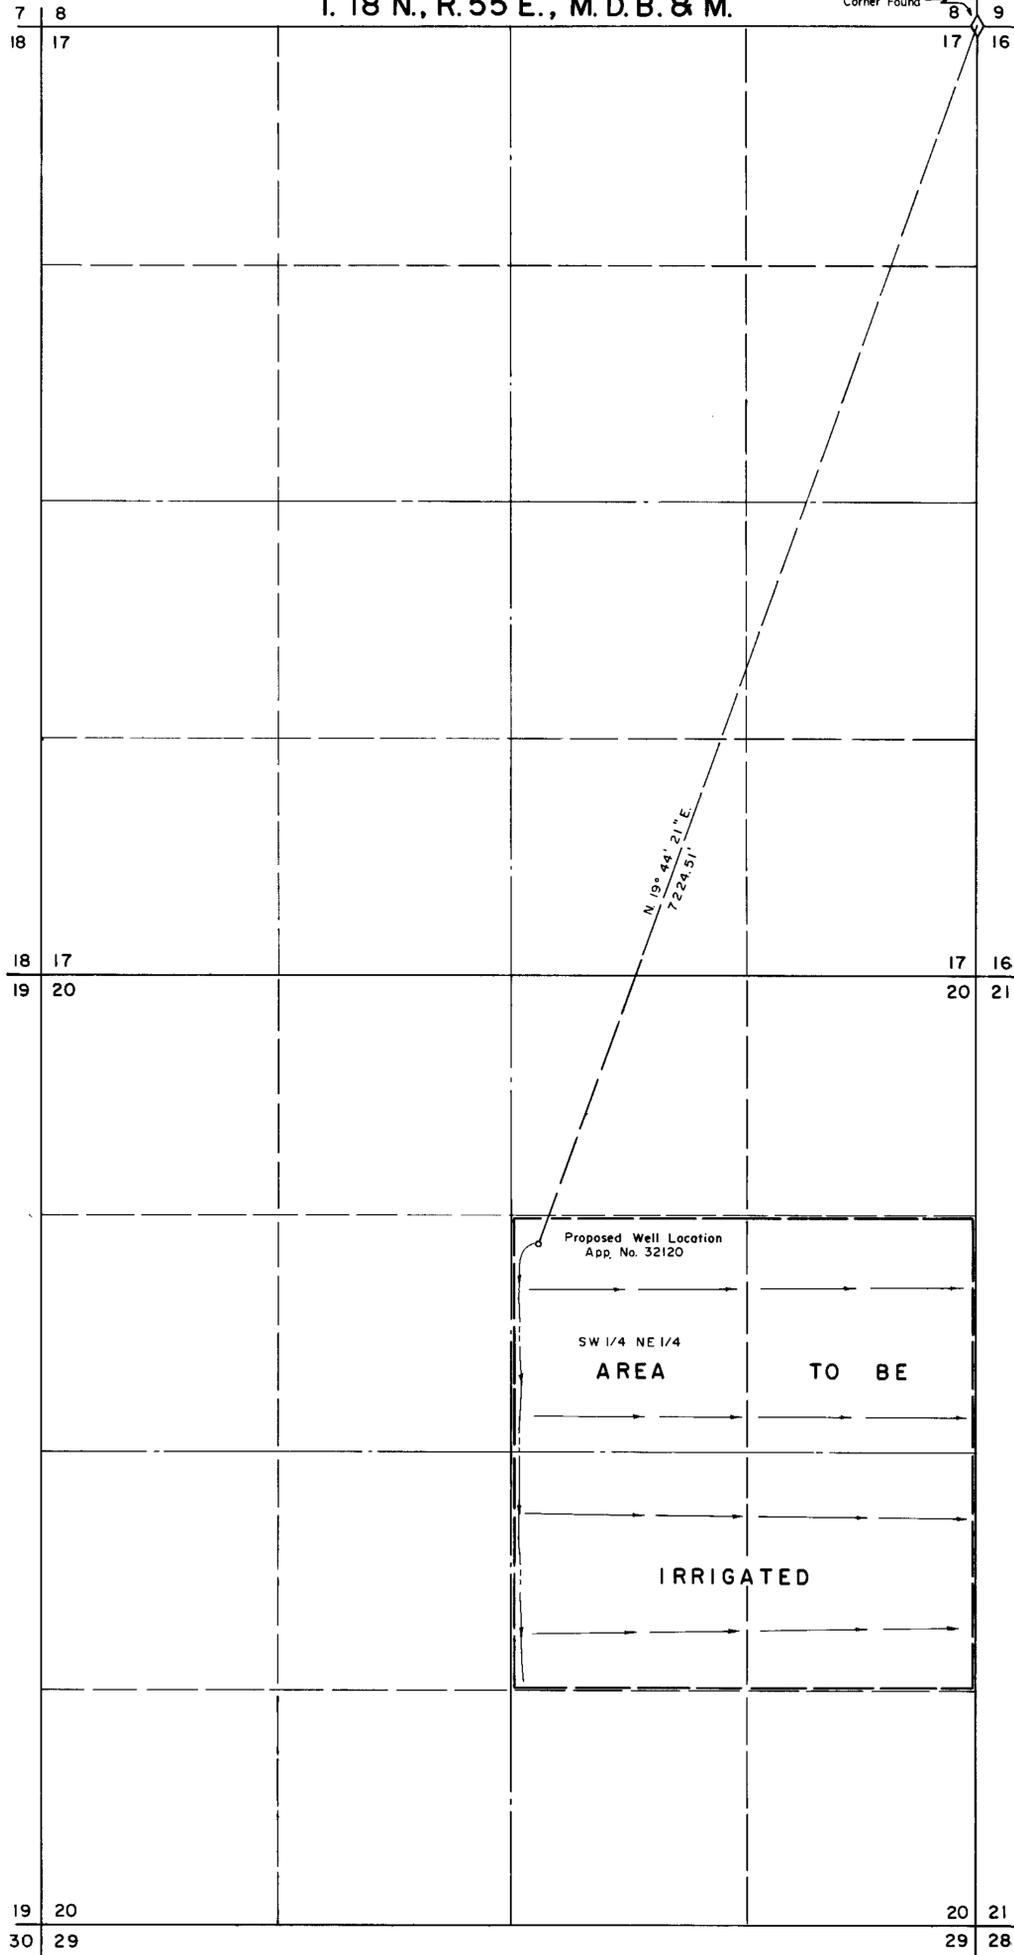




STATE OF NEVADA } ss
County of White Pine }

I, Richard W. Forman, being first duly sworn, depose and say that this map consisting of one sheet, has been correctly drawn to the designated scale from field notes of a survey made under my supervision and direction between the 19th day of Sept. and the 20th day of Sept. 1977; that it truly and correctly represents the proposed location and extent of the works used to divert water from Underground Sources in White Pine County by Gary Scoppettone for irrigation and Domestic purposes, That the proposed point of diversion, the approximate location and size of the diverting channel, all reservoirs or basins, the location and names of all other works which will cross or connect with the proposed works and the boundary of all lands, showing by 40-acre subdivisions the areas proposed to be irrigated, are fully and correctly designated hereon.

Richard W. Forman
State Water Right Surveyor

Subscribed and sworn to before me this 28th day of Sept. 1977.

Marcia Forman
Notary Public in and for White Pine County, Nevada.

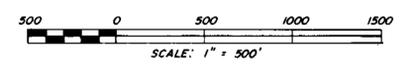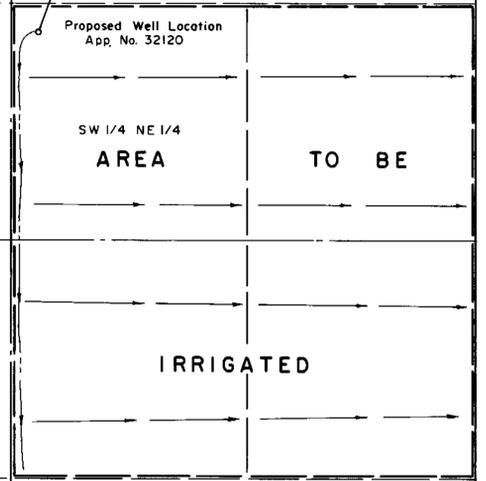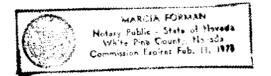

FILED
NOV 1 1977
STATE ENGINEER'S OFFICE

SURVEYED & MAPPED BY
BOUNTY & FORMAN, INC.
ELY, NEVADA
SEPTEMBER, 1977

MAP TO ACCOMPANY
APPLICATION TO APPROPRIATE WATER
FOR IRRIGATION & DOMESTIC
BY GARY SCOPPETTONE
FROM UNDERGROUND SOURCES