


T. 16 N., R. 63 E., M. D. B. & M.

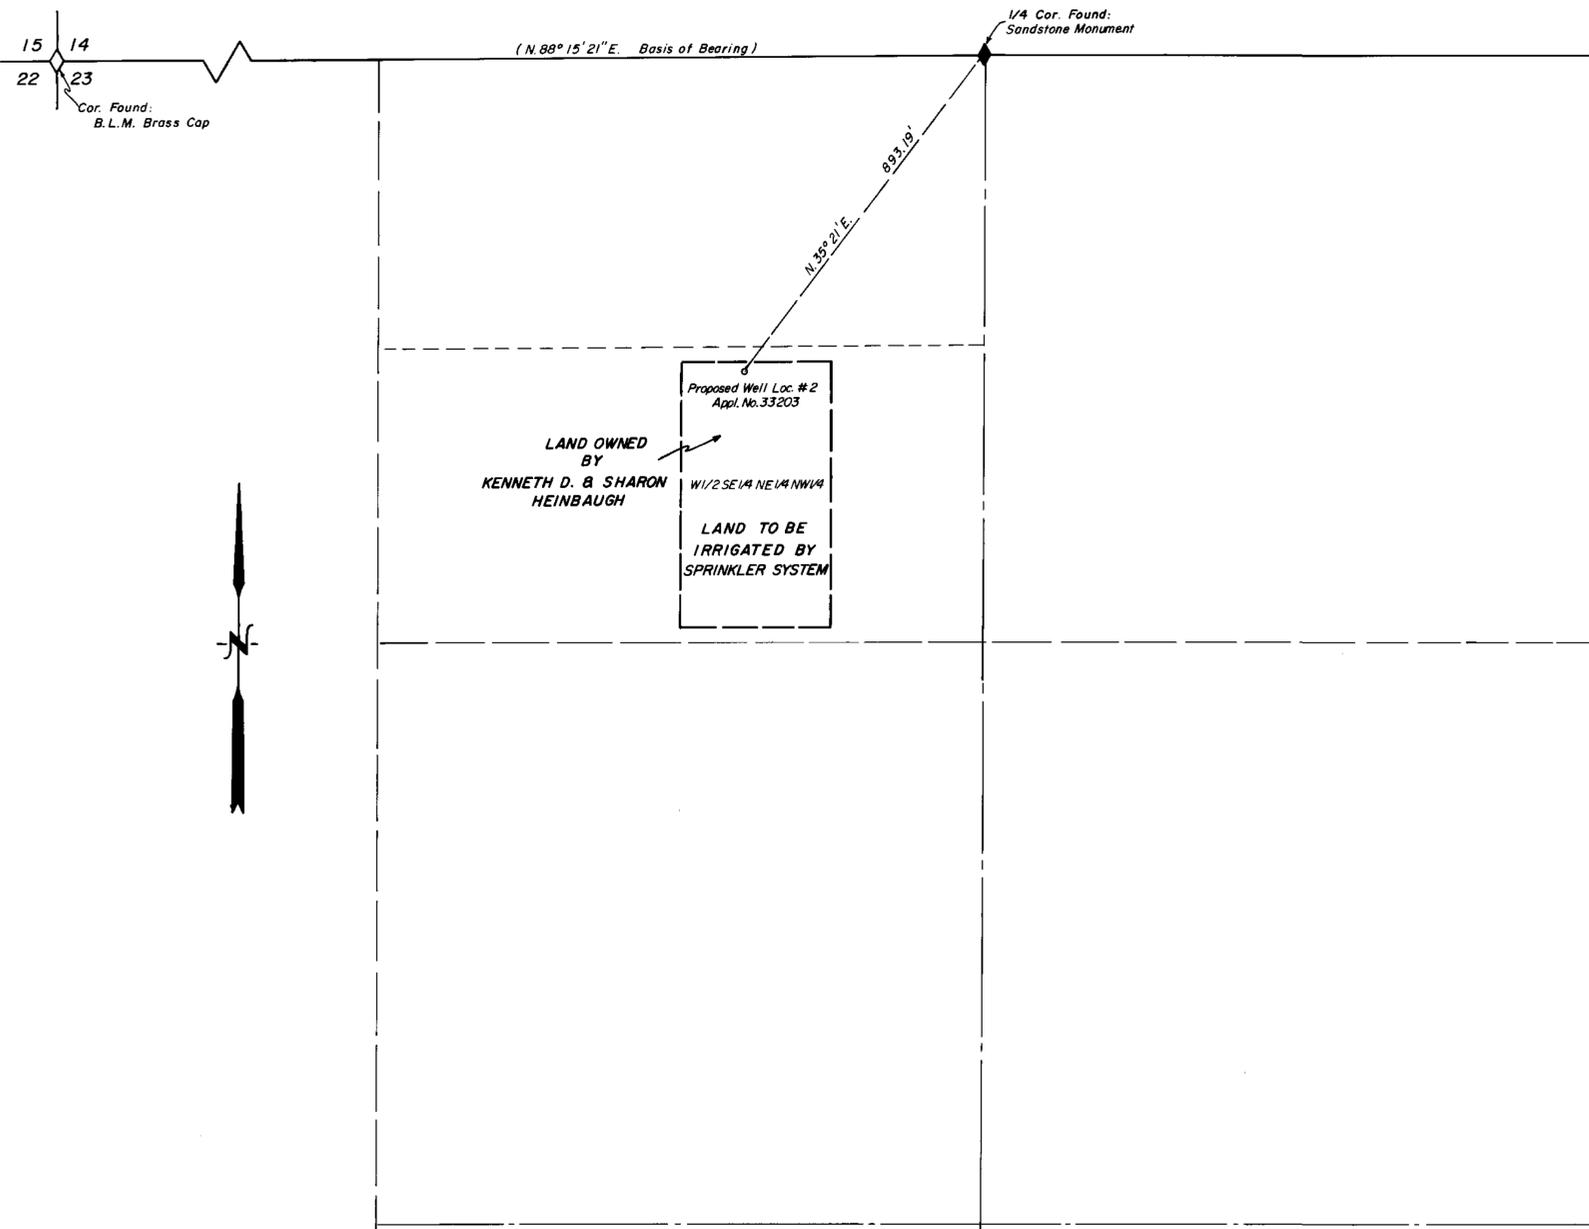


STATE OF NEVADA }  
County of White Pine } ss

I, Richard W. Forman, being first duly sworn, depose and say that this map, consisting of one sheet, has been correctly drawn to the designated scale from field notes of a survey made by me on the 8<sup>th</sup> day of February 1978; that it truly and correctly represents the proposed location and extent of the works used to divert water from Underground Sources, in White Pine County, by Kenneth D. & Sharon Heinbaugh for Irrigation and Domestic purposes. That the proposed point of diversion, the approximate location and size of the diverting channel, all reservoirs or basins, the location and names of all other works which will cross or connect with the proposed works, and the boundary of all lands, showing by 40-acre subdivisions the areas proposed to be irrigated, are fully and correctly designated thereon.


*Richard W. Forman*  
State Water Right Surveyor

Subscribed and sworn to before me this 10<sup>th</sup> day of February, 1978

*Marcia Forman*  
Notary Public in and for White Pine County, Nevada

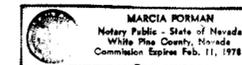

FILED  
FEB 17 1978

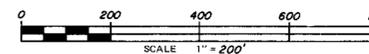

MAP TO ACCOMPANY  
APPLICATION TO APPROPRIATE WATER  
FOR **IRRIGATION & DOMESTIC**  
BY **KENNETH D. & SHARON HEINBAUGH**  
FROM **UNDERGROUND SOURCES**

SURVEYED & MAPPED  
BY  
BOUNDY & FORMAN, INC.  
ELY, NEVADA  
FEBRUARY, 1978