


A Portion of Section 29-T.13S-R.66E., M.D.B. & M.  
Clark County, Nevada

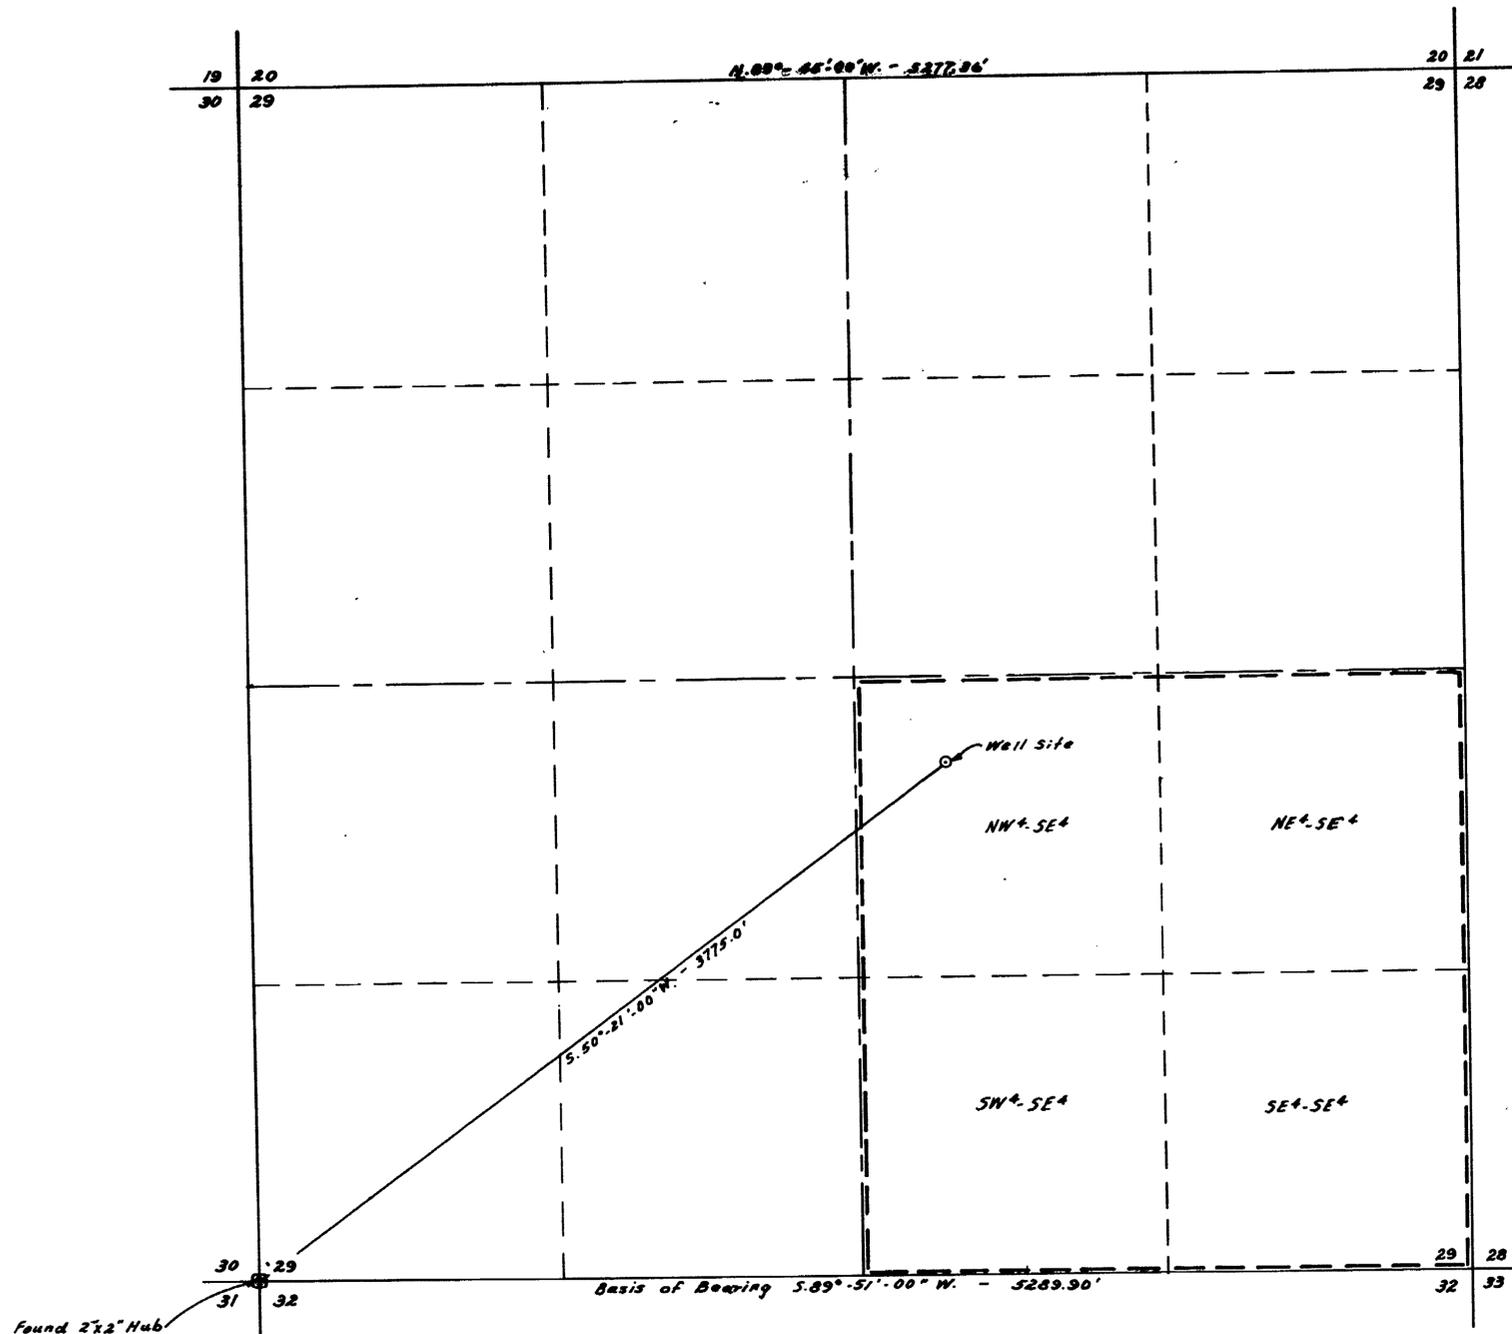

Basis of Bearing

Basis of bearing - S.89°-51'-00\" N. being the course of the South line of Sec. 29-T.13S-R.66E., M.D.B. & M. as shown on the official U.S.G.L.O survey plat dated 1881.




State of Nevada s.s.  
County of Churchill

I, Joseph Whittle, being first duly sworn, depose and say this map consisting of one sheet has been correctly drawn to the designated scale from the field notes of a survey made by me, or under my direct supervision and direction between August 1, and August 10, 1977; That it truly represents the location and extent of the proposed works to divert water from underground sources in Moapa, Clark County Nevada by O. Barry Greene for domestic and irrigation purposes. That the proposed point of diversion, the approximate location of the well, the location and names of all other works which will cross or connect with the proposed works, and the boundary of all lands, are fully and correctly designated thereon.

*Joseph Whittle*  
Joseph Whittle #388

Subscribed and sworn to before me this 20<sup>th</sup> day of August 1977.

*Daniel D. Whoolley*  
Notary Public in and for Churchill County, Nevada  
My commission expires 1/22/79

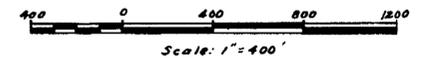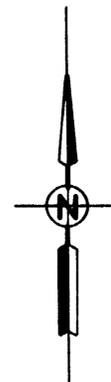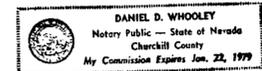

FILED  
JUN 30 1978  
STATE ENGINEER'S OFFICE

OFFICE  
STATE ENGINEER



33388  
Map  
To Accompany Application to Appropriate water for Irrigation and Domestic use by O. Barry Greene from Underground Sources in Moapa, Nevada.  
Drawn by: *J.W.M.* Date: 10/15/77

33388