



STATE OF NEVADA
COUNTY OF DOUGLAS

I, Robert C. Downer, being first duly sworn, depose and say that this map, consisting of one sheet, has been correctly drawn from field notes of a survey made by me in October, 1974, that it truly and correctly represents the location and extent of the works proposed to divert water from Well No. 28812 in Douglas County, and from Well Application No. 28812 by Indian Hill General Improvement District for Quasi-Municipal purposes. That the proposed point of diversion, and the boundary of all land, shown by 40 acre subdivisions, where the water from the well will be supplied for quasi-municipal use, are fully and correctly designated hereon.

Robert C. Downer
State Water Rights Surveyor #314

Subscribed and sworn to before me this 6th day of Sept, 1977.

Jean Williams
Notary Public in and for Carson City County, Nevada.
My Commission expires: Sept. 24, 1979

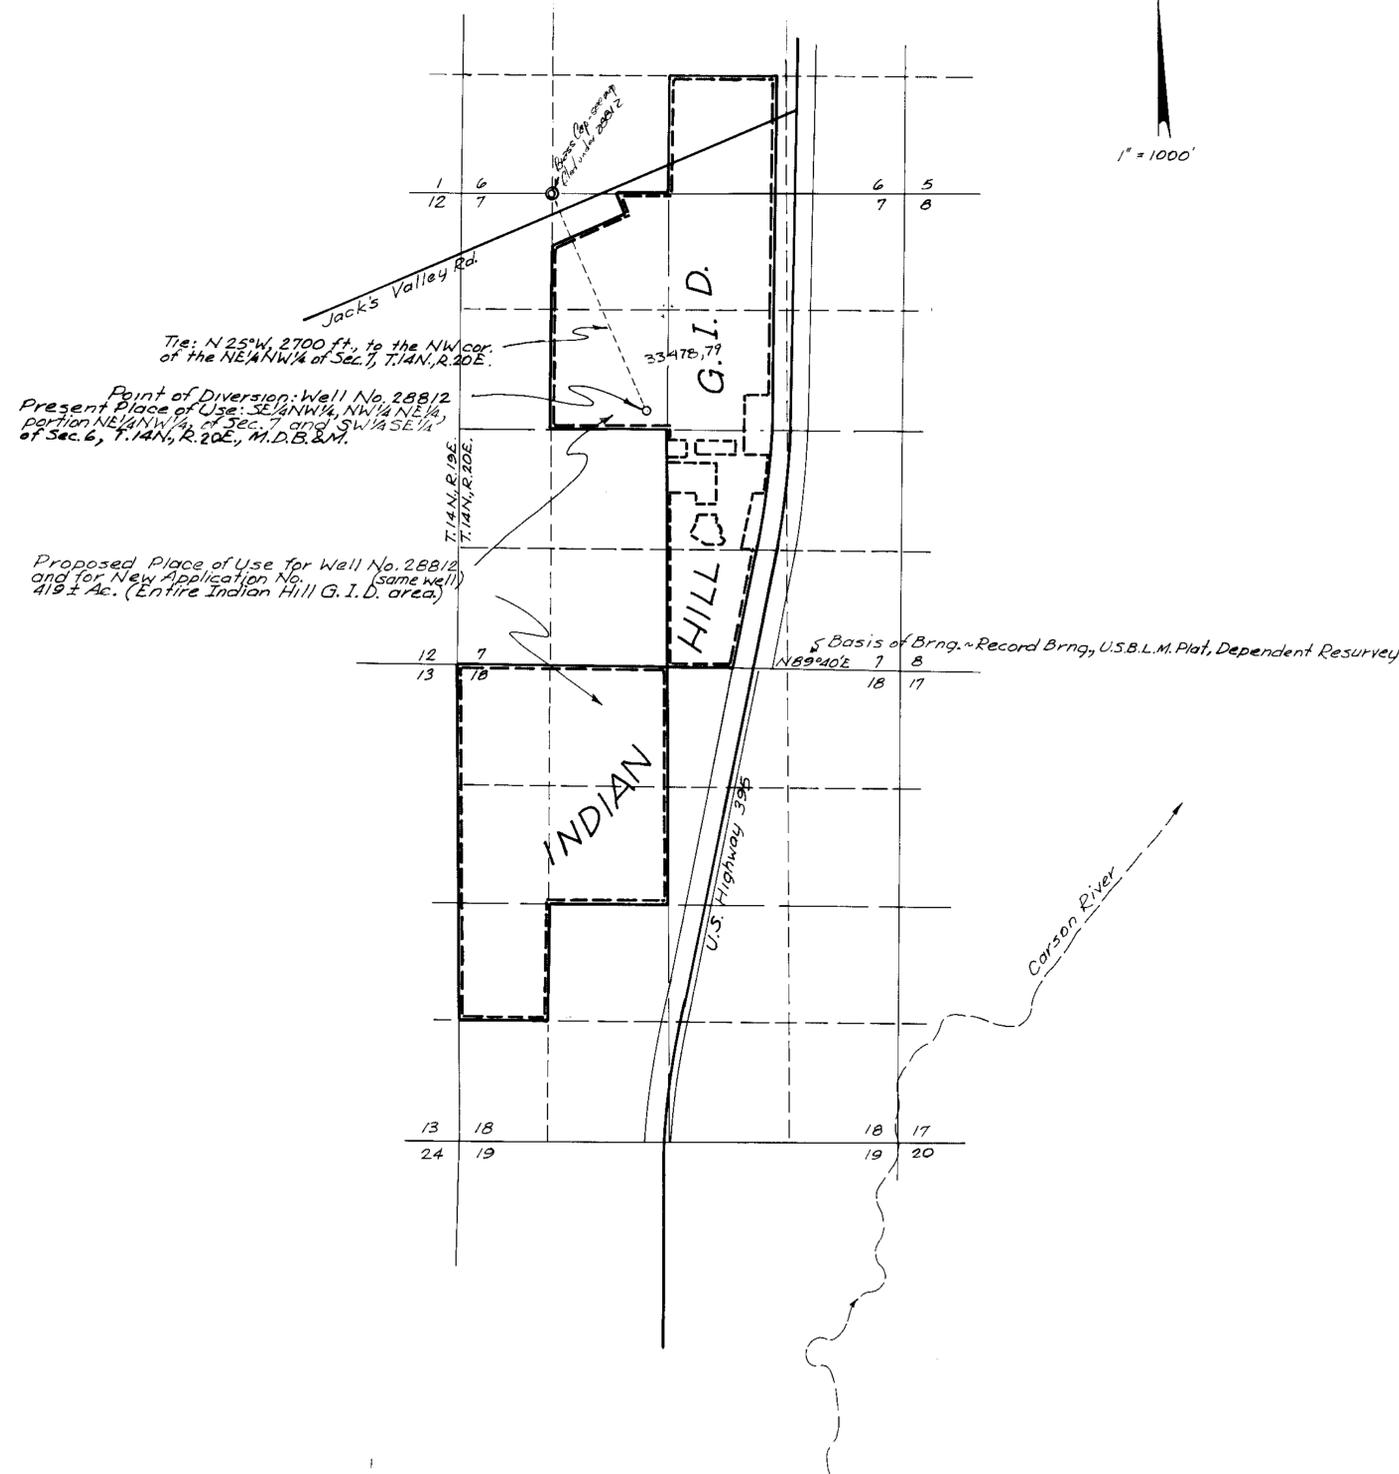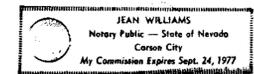

Tie: N 25°W, 2700 ft., to the NW corner of the NE 1/4 NW 1/4 of Sec. 7, T.14N, R.20E.

Point of Diversion: Well No. 28812
Present Place of Use: SE 1/4 NW 1/4, NW 1/4 NE 1/4, portion NE 1/4 NW 1/4 of Sec. 7 and SW 1/4 SE 1/4 of Sec. 6, T.14N, R.20E, M.D.B. & M.

Proposed Place of Use for Well No. 28812 and for New Application No. 419.1 Ac. (Entire Indian Hill G.I.D. area.)

Basis of Brng. ~ Record Brng., U.S.B.L.M. Plat, Dependent Resurvey

FILED
SEP 6 1977
STATE ENGINEER'S OFFICE

MAP TO ACCOMPANY
APPLICATION TO CHANGE PLACE OF USE FOR WELL 28812
AND
APPLICATION TO APPROPRIATE WATER FOR QUASI-MUNICIPAL PURPOSES ~ APP. NO.
BY INDIAN HILL GENERAL IMPROVEMENT DIST., DOUGLAS COUNTY

SCALE: 1" = 1000'

Downer Engineering
Gardnerville, Nevada

33479 33478