


T. 30 N., R. 35 E.  
M.D.B. & M.

Section 33

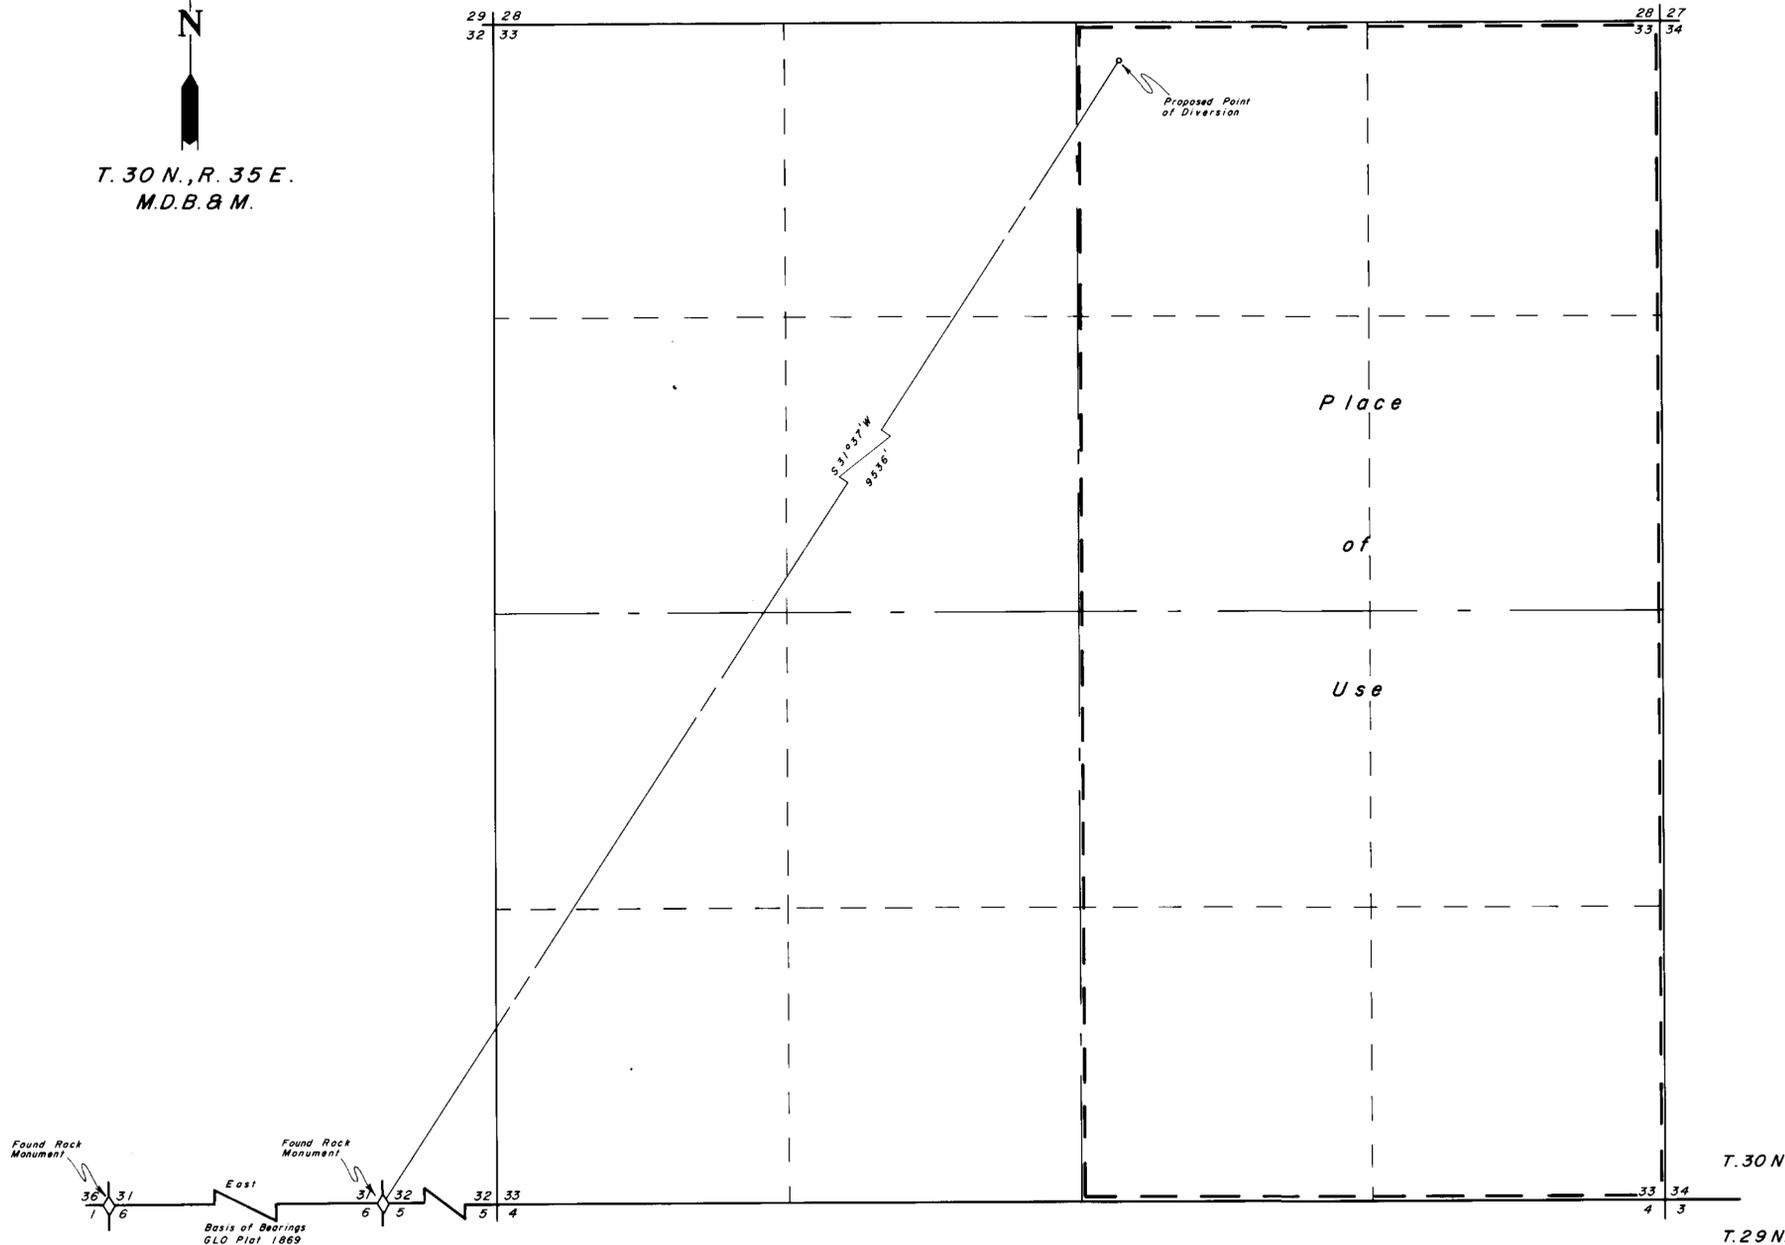


State of Nevada } S.S.  
County of Pershing }

I, Robert N. Caldwell, being first duly sworn, depose and say that this map, consisting of 1 sheets, has been correctly drawn from field notes of a survey made by me during August, 1978, that it truly and correctly represents the location and extent of the works used to divert water from underground in Pershing County by John David Beggs and Smith & Gamble, Ltd. for irrigation purposes, that the proposed point of diversion, the approximate location and size of the diverting channel, all reservoirs or basins, the locations and names of all other works which will cross or connect with the proposed works, and the boundary of all lands, showing by 40-acre subdivisions the areas proposed to be irrigated, are fully and correctly designated thereon.

*Robert N. Caldwell*  
State Water Right Surveyor No. 468

Subscribed and sworn to before me this 21<sup>st</sup> day of August 19 78.

*John J. Howell*  
Notary Public  
STATE OF NEVADA  
My Commission Expires 10/15/1981

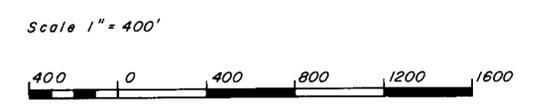

**FILED**  
AUG 30 1978  
STATE ENGINEER'S OFFICE



Desert-Mountain Surveying Company  
510 Melarkey Street  
Winnemucca, Nevada 89445

Map To Accompany Application  
To Appropriate Water From  
Underground In Pershing County  
By John David Beggs  
And  
Smith & Gamble, Ltd.  
For Irrigation Purposes  
Pershing County Nevada

33513