



STATE OF NEVADA } S.S.  
 COUNTY OF WHITE PINE }

I, Gene D. Clayton, being first duly sworn, depose and say that this map, consisting of one sheet, has been correctly drawn to the designated scale from field notes of a survey made under my supervision and direction, between the 22<sup>nd</sup> day of September 1977, and the 23<sup>rd</sup> day of September 1977; that it truly and correctly represents the proposed location and extent of the works used to divert water from underground sources, in White Pine County by Lewis E. Cripps for irrigation and domestic purposes. That the proposed point of diversion, the approximate location and size of the diverting channel, all reservoirs or basins, the location and names of all other works which will cross or connect with the proposed works, and the boundary of all lands, showing by 40-acre subdivisions the areas proposed to be irrigated are fully and correctly designated thereon.

*Gene D. Clayton*  
 State Water Rights Surveyor No. 466

Subscribed and sworn to before me this 3<sup>rd</sup> day of October 1977.  
 Notary Public in and for White Pine County, Nevada.


*Beth M. Smith*

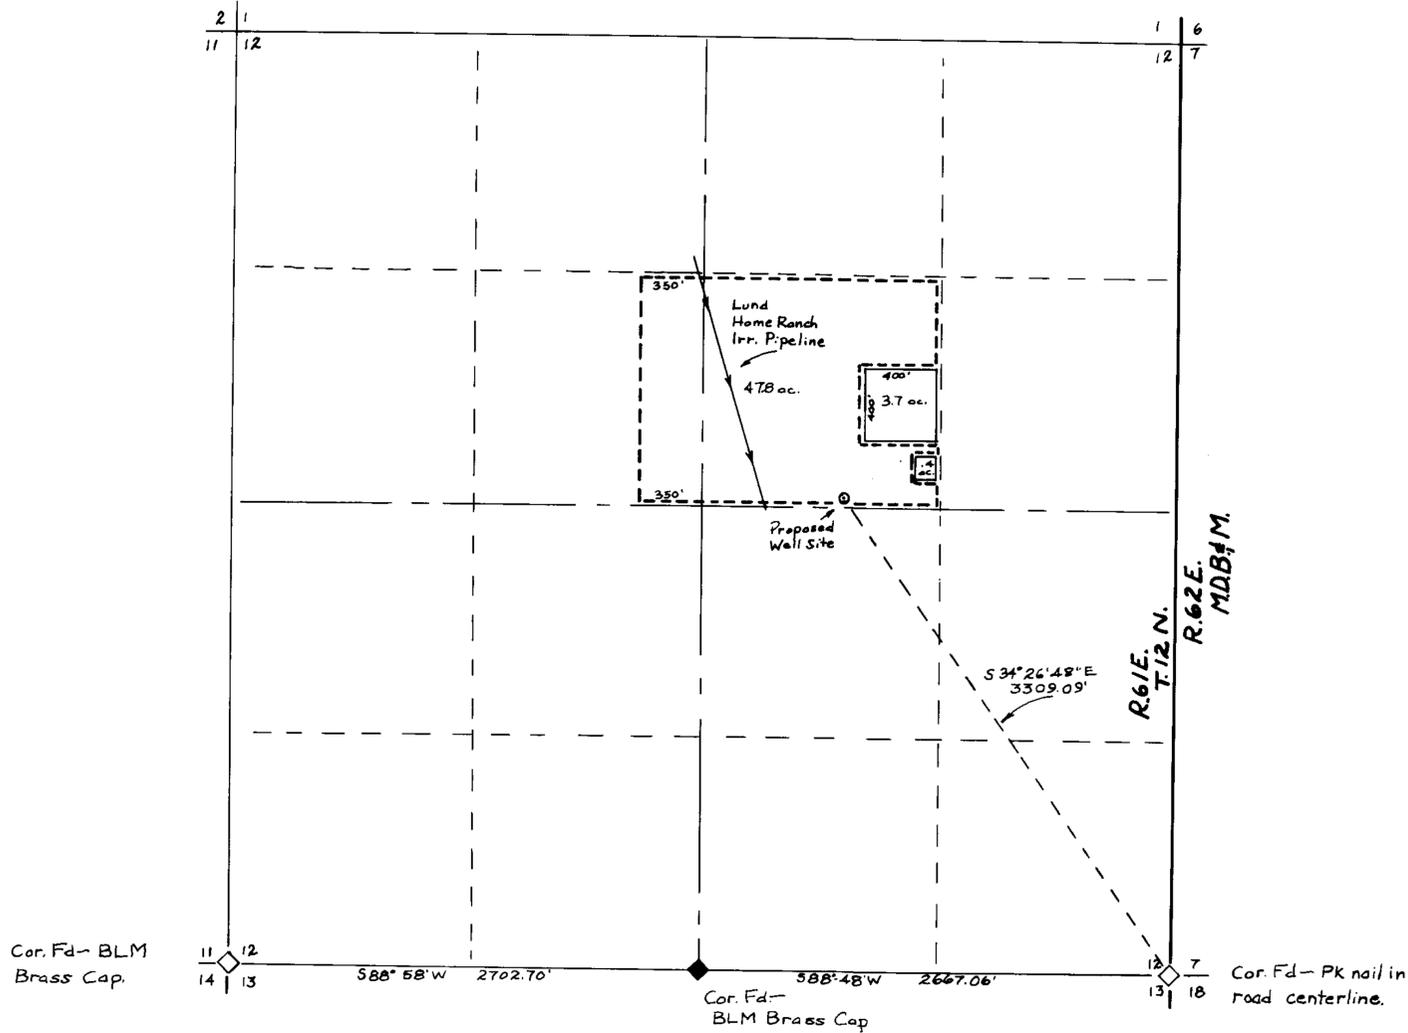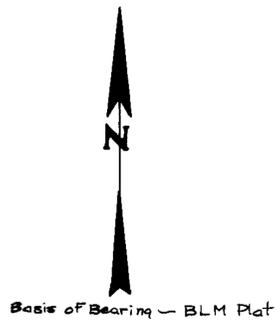

Cor. Fd - BLM Brass Cap.

Cor. Fd - BLM Brass Cap

Cor. Fd - PK nail in road centerline.

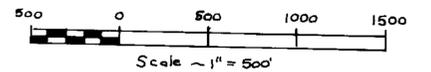

**FILED**  
 OCT 4 1977  
 STATE ENGINEER'S OFFICE

33797 4 E 2 41

33797  
 MAP TO ACCOMPANY  
 APPLICATION TO APPROPRIATE WATER  
 FOR IRRIGATION & DOMESTIC  
 BY LEWIS E. CRIPPS  
 FROM UNDERGROUND SOURCES

33797