


T 26 N, R 10 E, MDD&M  
T 26 N, R 10 E, MDD&M

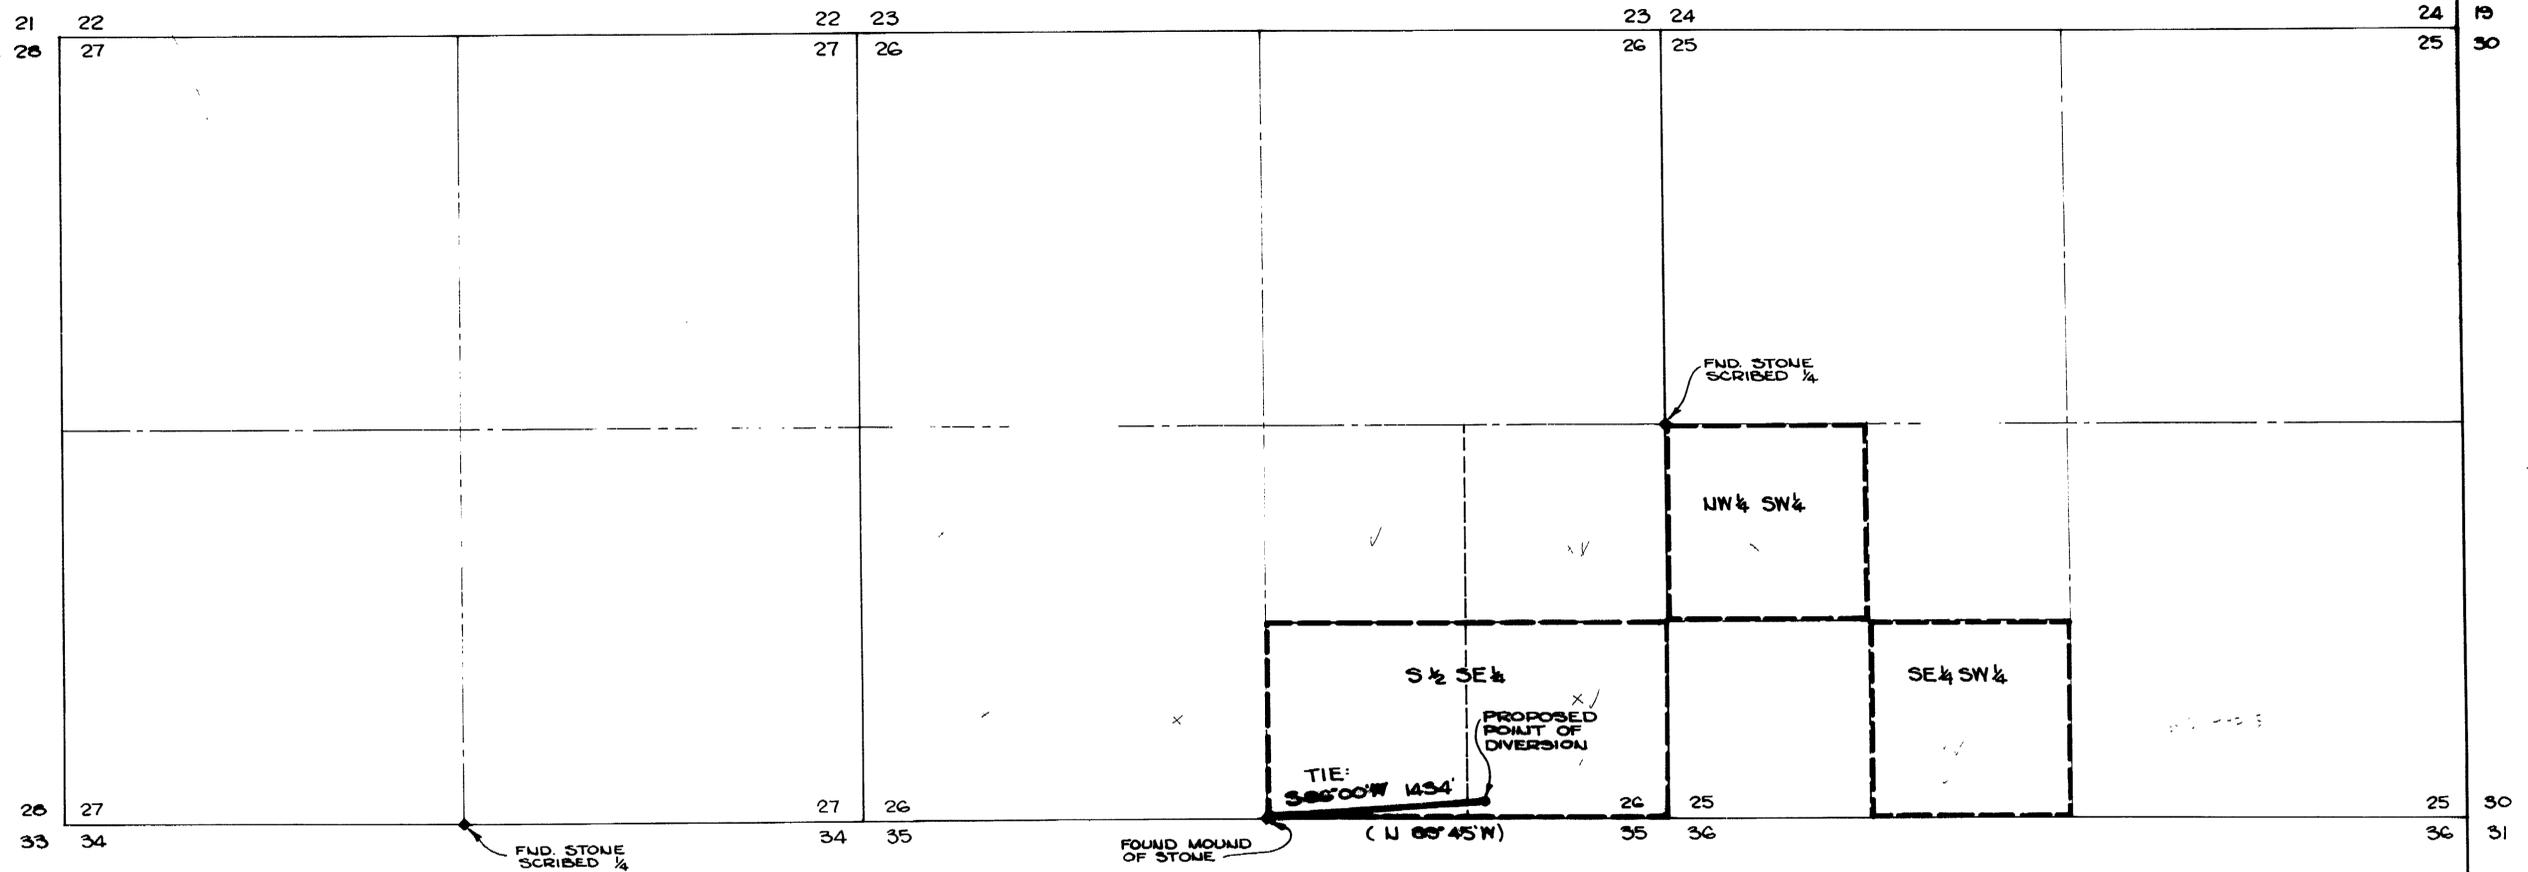

STATE OF NEVADA } SS  
COUNTY OF WASHOE }

I, WALTER L. NEITZ, BEING FIRST DULY SWORN, DEPOSE AND SAY THAT THIS MAP CONSISTING OF 1 SHEET, HAS BEEN CORRECTLY DRAWN TO THE DESIGNATED SCALE FROM FIELD NOTES OF A SURVEY MADE BY ME ON THE 3RD DAY OF DECEMBER, 1977; THAT IT TRULY AND CORRECTLY REPRESENTS THE PROPOSED LOCATION AND EXTENT OF THE WORKS USED TO DIVERT WATER FROM AN UNDERGROUND SOURCE IN WASHOE COUNTY, BY CLAUDE E. FERREL


FOR IRRIGATION AND DOMESTIC PURPOSES. THAT THE PROPOSED POINT OF DIVERSION AND THE BOUNDARY OF ALL LANDS, SHOWING BY 40-ACRE SUBDIVISIONS THE AREAS PROPOSED TO BE IRRIGATED, ARE FULLY AND CORRECTLY DESIGNATED THEREON.

Walter L. Neitz  
WALTER L. NEITZ, STATE WATER RIGHT SURVEYOR #375

STATE OF NEVADA } SS  
COUNTY OF WASHOE }

SUBSCRIBED AND SWORN TO BEFORE ME THIS 21<sup>ST</sup> DAY OF October, 1977.  
NOTARY PUBLIC IN AND FOR WASHOE COUNTY, NEVADA.

Joan Neitz NOTARY PUBLIC

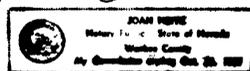

BASIS OF BEARING  
USGLO PLAT T 26 N, R 10 E, MDM,  
FEBRUARY 6<sup>TH</sup>, 1861 ( SOUTH LINE  
SECTION 26 - N 03° 45' W)



SCALE IN FEET  
500 0 1000 2000 3000

**FILED**  
DEC 29 1977  
STATE ENGINEER'S OFFICE

**MAP**  
TO ACCOMPANY APPLICATION TO APPROPRIATE WATER  
FOR IRRIGATION & DOMESTIC PURPOSES  
BY **CLAUDE E. FERREL**  
FROM UNDERGROUND SOURCES  
IN WASHOE COUNTY NEVADA  
ASSOCIATED LAND SURVEYORS  
RENO, NEVADA

31411  
DECEMBER 1977