


T.31&32N., R.38E.
M.D.B.M.

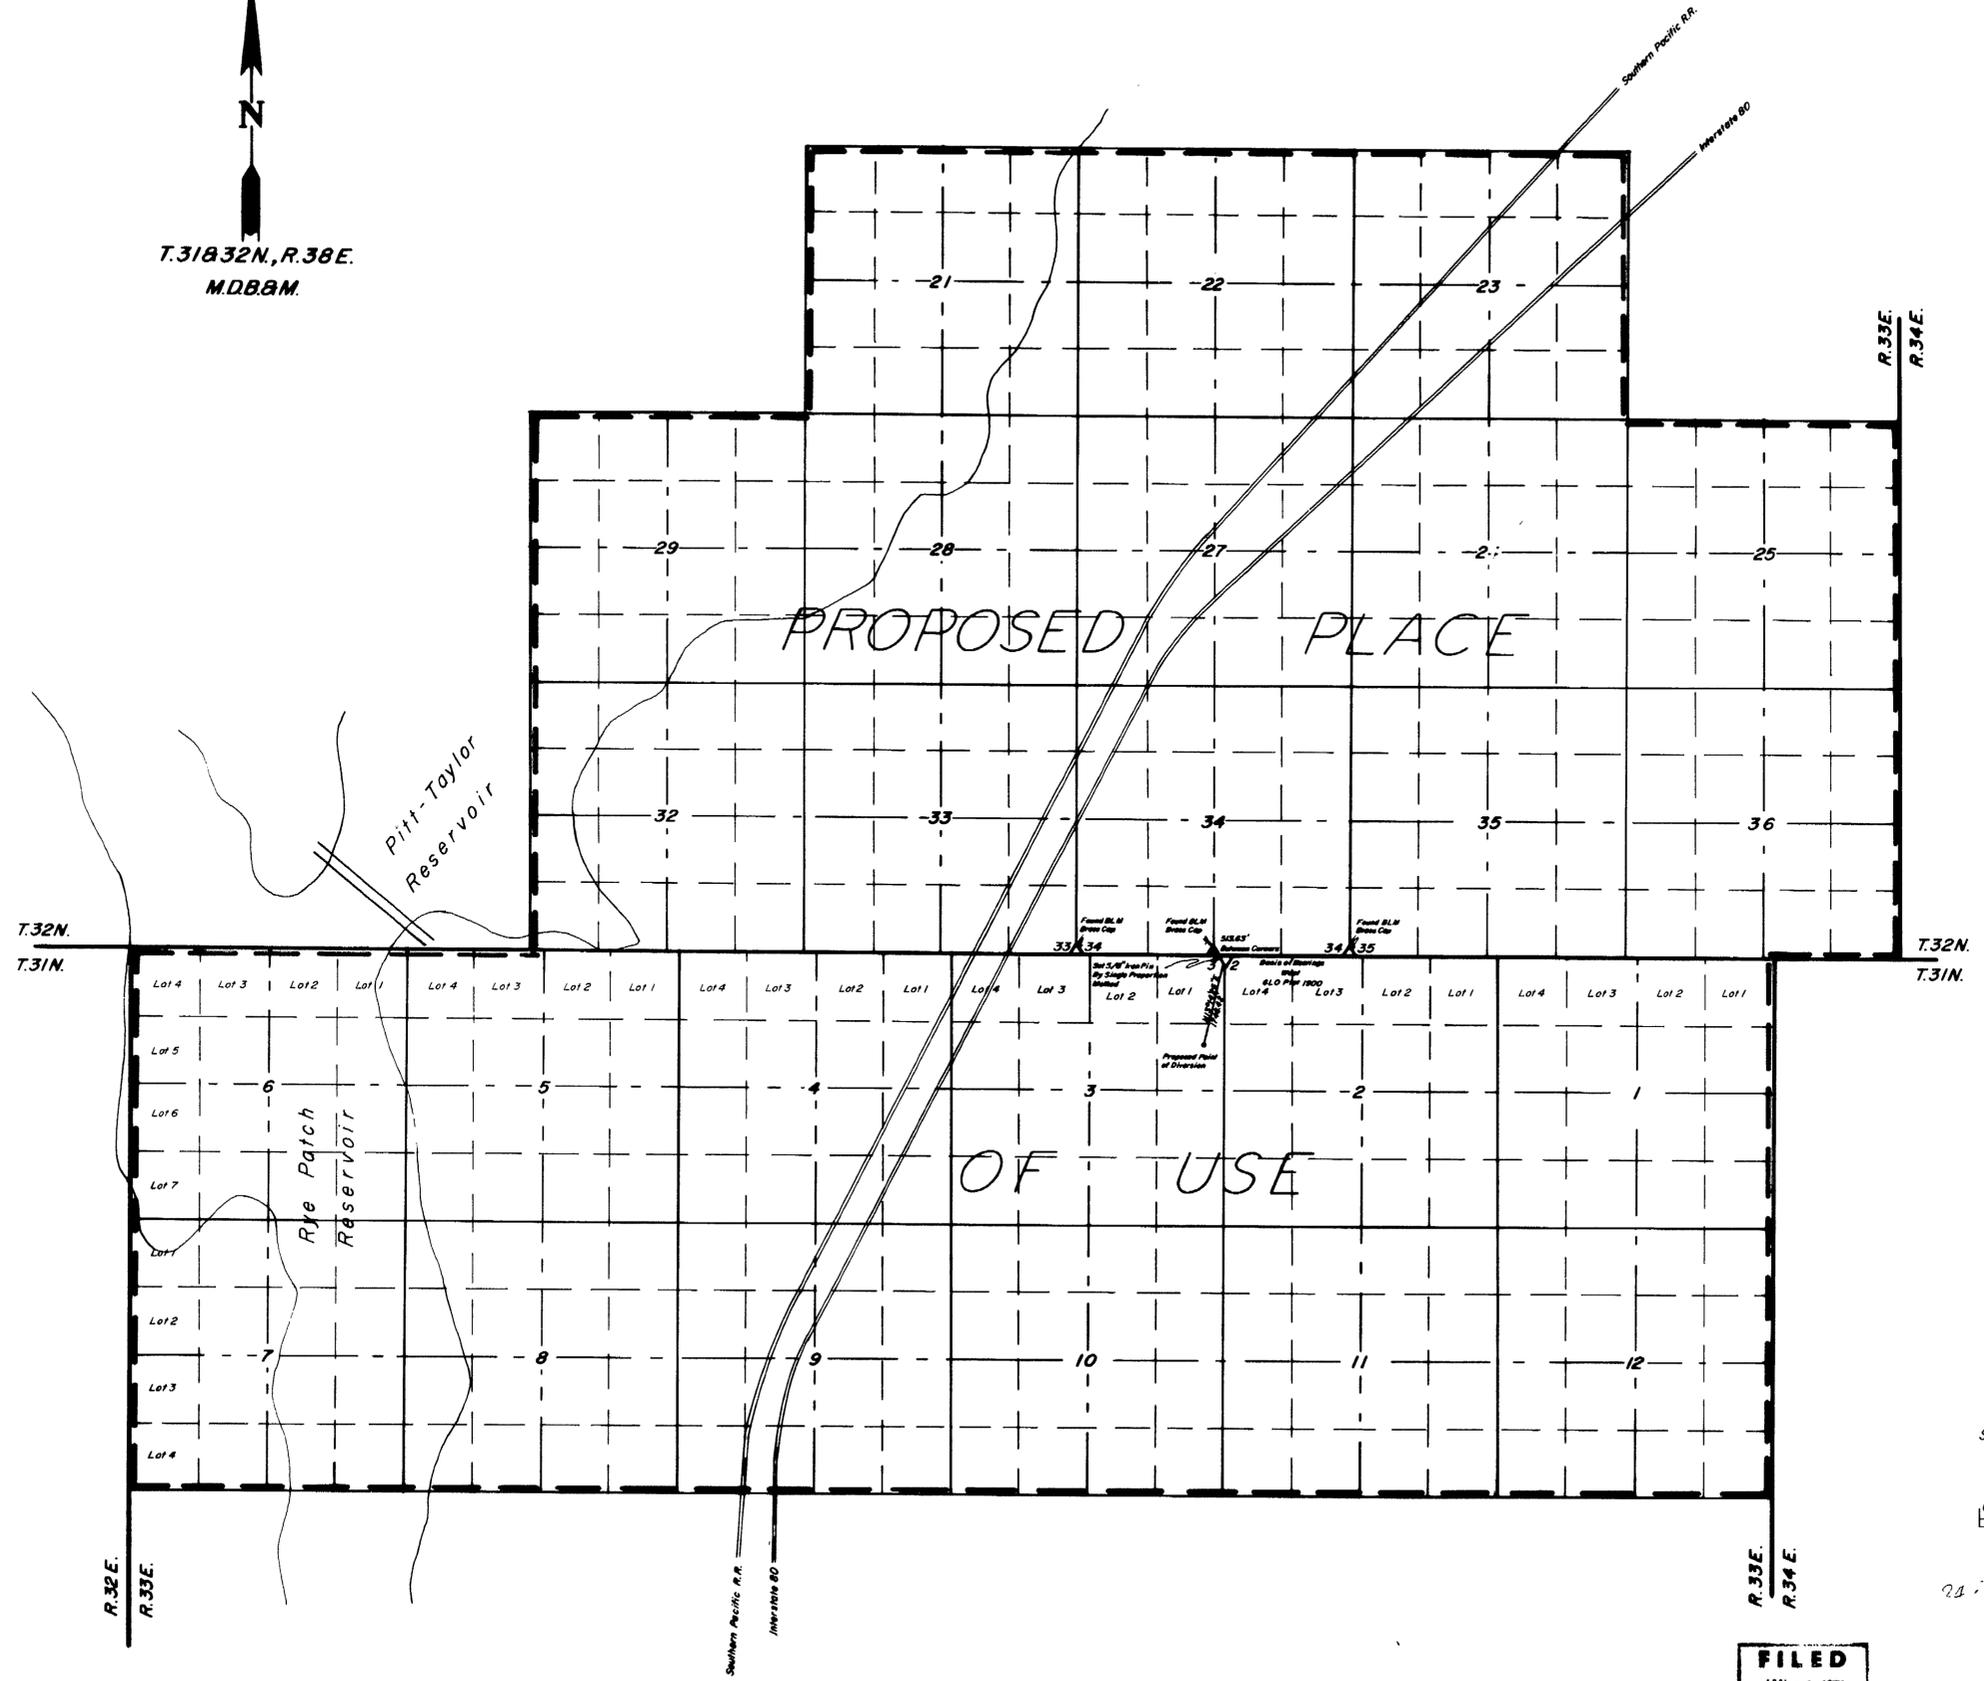

State of Nevada }
County of Humboldt } S.S.
I, Robert N. Caldwell, being first duly sworn, depose and say that this map, consisting of one sheet, has been correctly drawn to the designated scale from field notes of a survey made by me during November, 1977, that it truly and correctly represents the proposed location and extent of the works used to divert water from underground in Pershing County by the Union Oil Company for industrial and domestic use. That the proposed point of diversion, the approximate location and size of the diverting channel, all reservoirs or basins, the location and names of all other works which will cross or connect with the proposed works, and the boundary of all lands, showing by 40-acre subdivisions the areas proposed to be irrigated, are fully and correctly designated thereon.



Robert N. Caldwell
State Water Right Surveyor No. 468

Subscribed and sworn to before me this 17th day of January, 1978.

Robert N. Caldwell
Notary Public State of Nevada



FILED
JAN 30 1978
STATE ENGINEER'S OFFICE

Desert Mountain Surveying Company
510 Melankey Street
Winnemucca, Nevada 89445

Map to Accompany Application
To Appropriate Water From Underground
For Industrial and Domestic Use
By Union Oil Company of California
In Pershing County

34049