





STATE OF NEVADA S.S.
COUNTY OF CLARK

I,.....BRENT R. WOOLSEY, BEING FIRST DULY SWORN, DEPOSE AND SAY THAT THIS MAP, CONSISTING OF ONE (1) SHEET, HAS BEEN CORRECTLY DRAWN TO THE DESIGNATED SCALE FROM FIELD NOTES OF A SURVEY MADE BY ME, SEPT 20, 1977; THAT IT TRULY AND CORRECTLY REPRESENTS THE PROPOSED LOCATION AND EXTENT OF THE WORKS USED TO DIVERT WATER FROM AN UNDERGROUND SOURCE FOR IRRIGATION AND DOMESTIC PURPOSES. THAT THE POINT OF DIVERSION, THE LOCATION AND NAME OF ALL OTHER WORKS WHICH CROSS OR CONNECT WITH THE PROPOSED WORKS, AND THE BOUNDRY OF ALL LANDS, SHOWING BY 40- ACRE SUBDIVISIONS THE AREAS PROPOSED TO BE IRRIGATED, ARE FULLY AND CORRECTLY DESIGNATED THEREON.

Brent R. Woolsey
STATE WATER RIGHTS SURVEYOR N° 492

SUBSCRIBED AND SWORN TO BEFORE ME THIS 28 TH. DAY OF SEPT, 1977, NOTARY PUBLIC FOR CLARK COUNTY, NEVADA.

R. C. Lunnis

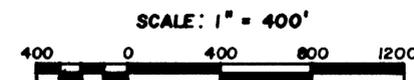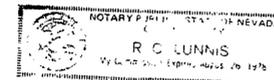


FILED
JAN 13 1978
CLARK COUNTY, NEVADA

34878

MAP TO ACCOMPANY APPLICATION
TO APPROPRIATE WATER
FOR
IRRIGATION AND DOMESTIC PURPOSES
BY
EARL SELBACH
FROM AN UNDERGROUND SOURCE IN
CLARK COUNTY, NEVADA

1978 JAN 13 PM 2 18

34878

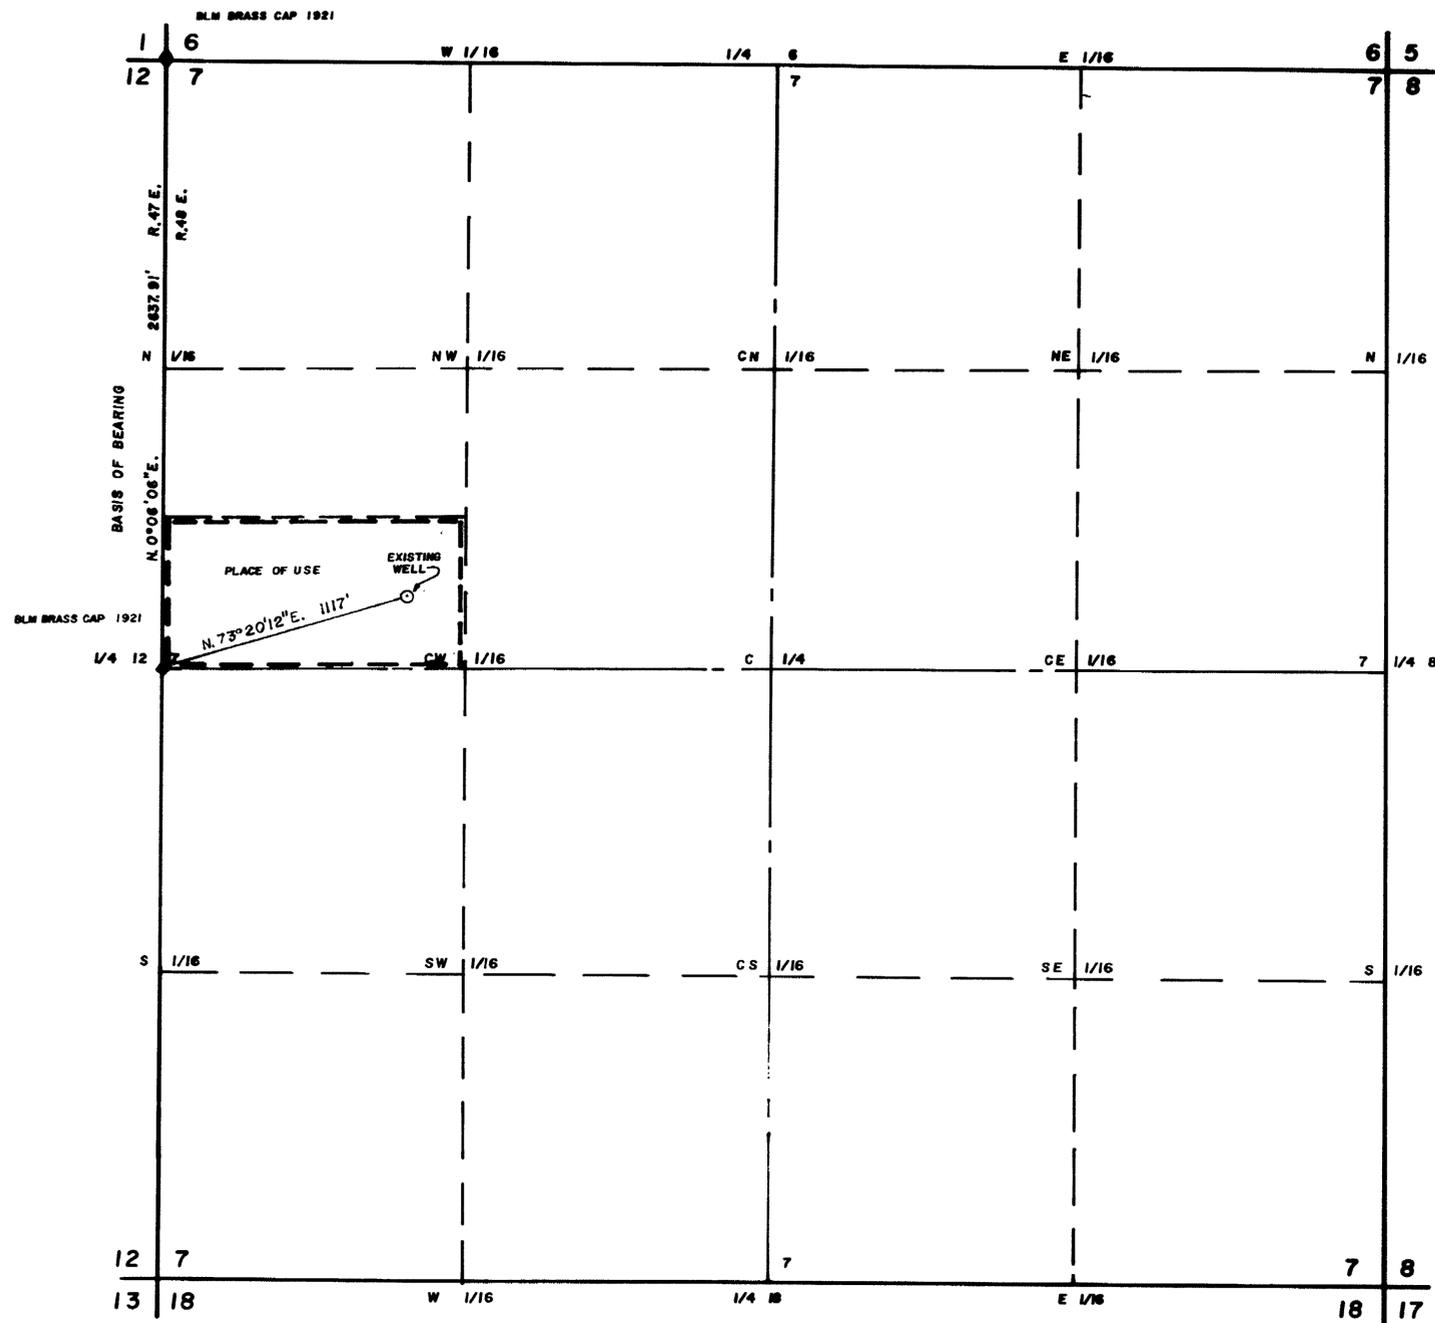

— SI/2 SW1/4 NW1/4 SEC. 7, T.16 S., R.48E., M.D.B. & M. —

— BASIS OF BEARING —
WEST LINE OF SEC. 7 AS SHOWN ON TOWNSHIP SURVEY DATED MAY 8, 1921.