



STATE OF NEVADA }
COUNTY OF ELKO } SS.

I, William A. Nisbet, being first duly sworn, depose and say that this map, consisting of one sheet, has been correctly drawn to the designated scale from field notes of a survey made under my supervision and direction on the 5th day of September, 1977; that it truly and correctly represents the proposed location and extent of the works used to divert water from BIG BEND and MARTIN CREEKS through ditches and laterals in ELKO COUNTY, by ELKO SUPPLY CO., INC. for IRRIGATION PURPOSES under Application No. 34911 & 34912. That the point of diversion, the location, size of the diverting channel, location and description of all measuring devices, the location and extent of lands owned or controlled by the applicant upon which water applied for under Application No. 34911 & 34912 is used, together with the area and kind of culture in each 40-acre subdivision, and the location and names of all other works or streams which are crossed by or connected with said works are fully and correctly designated thereon.


William A. Nisbet
STATE WATER RIGHT SURVEYOR NO. 448

Subscribed and sworn to before me this
6th day of March, 1978.

Laura Bernadot
NOTARY PUBLIC IN AND FOR ELKO COUNTY, NEVADA



BASIS OF BEARINGS: Southline, Sec. 32, (as shown on Parcel Map for Claridge et al, file no. 92396, July 29, 1975, Elko Co. Recorder) being S89°41'W

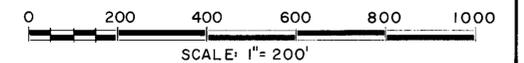


FILED
MAR 21 1978
STATE ENGINEER'S OFFICE

1 D.P. 3/78 Add basis of bearing W.A.N.W.A.N.			
NO.	BY DATE	DESCRIPTION	CHEK'D/APP'D
REVISIONS			
DRAWN BY: D.P.		APPROVED BY:	
JOB NO. 2212-01		DATE FEB. 1978	

MAP
TO ACCOMPANY APPLICATION
TO APPROPRIATE WATER FOR
IRRIGATION
BY
ELKO SUPPLY CO., INC.
FROM MARTIN & BIG BEND CREEKS

CHILTON ENGINEERING W78001
421 COURT STREET ELKO, NEVADA

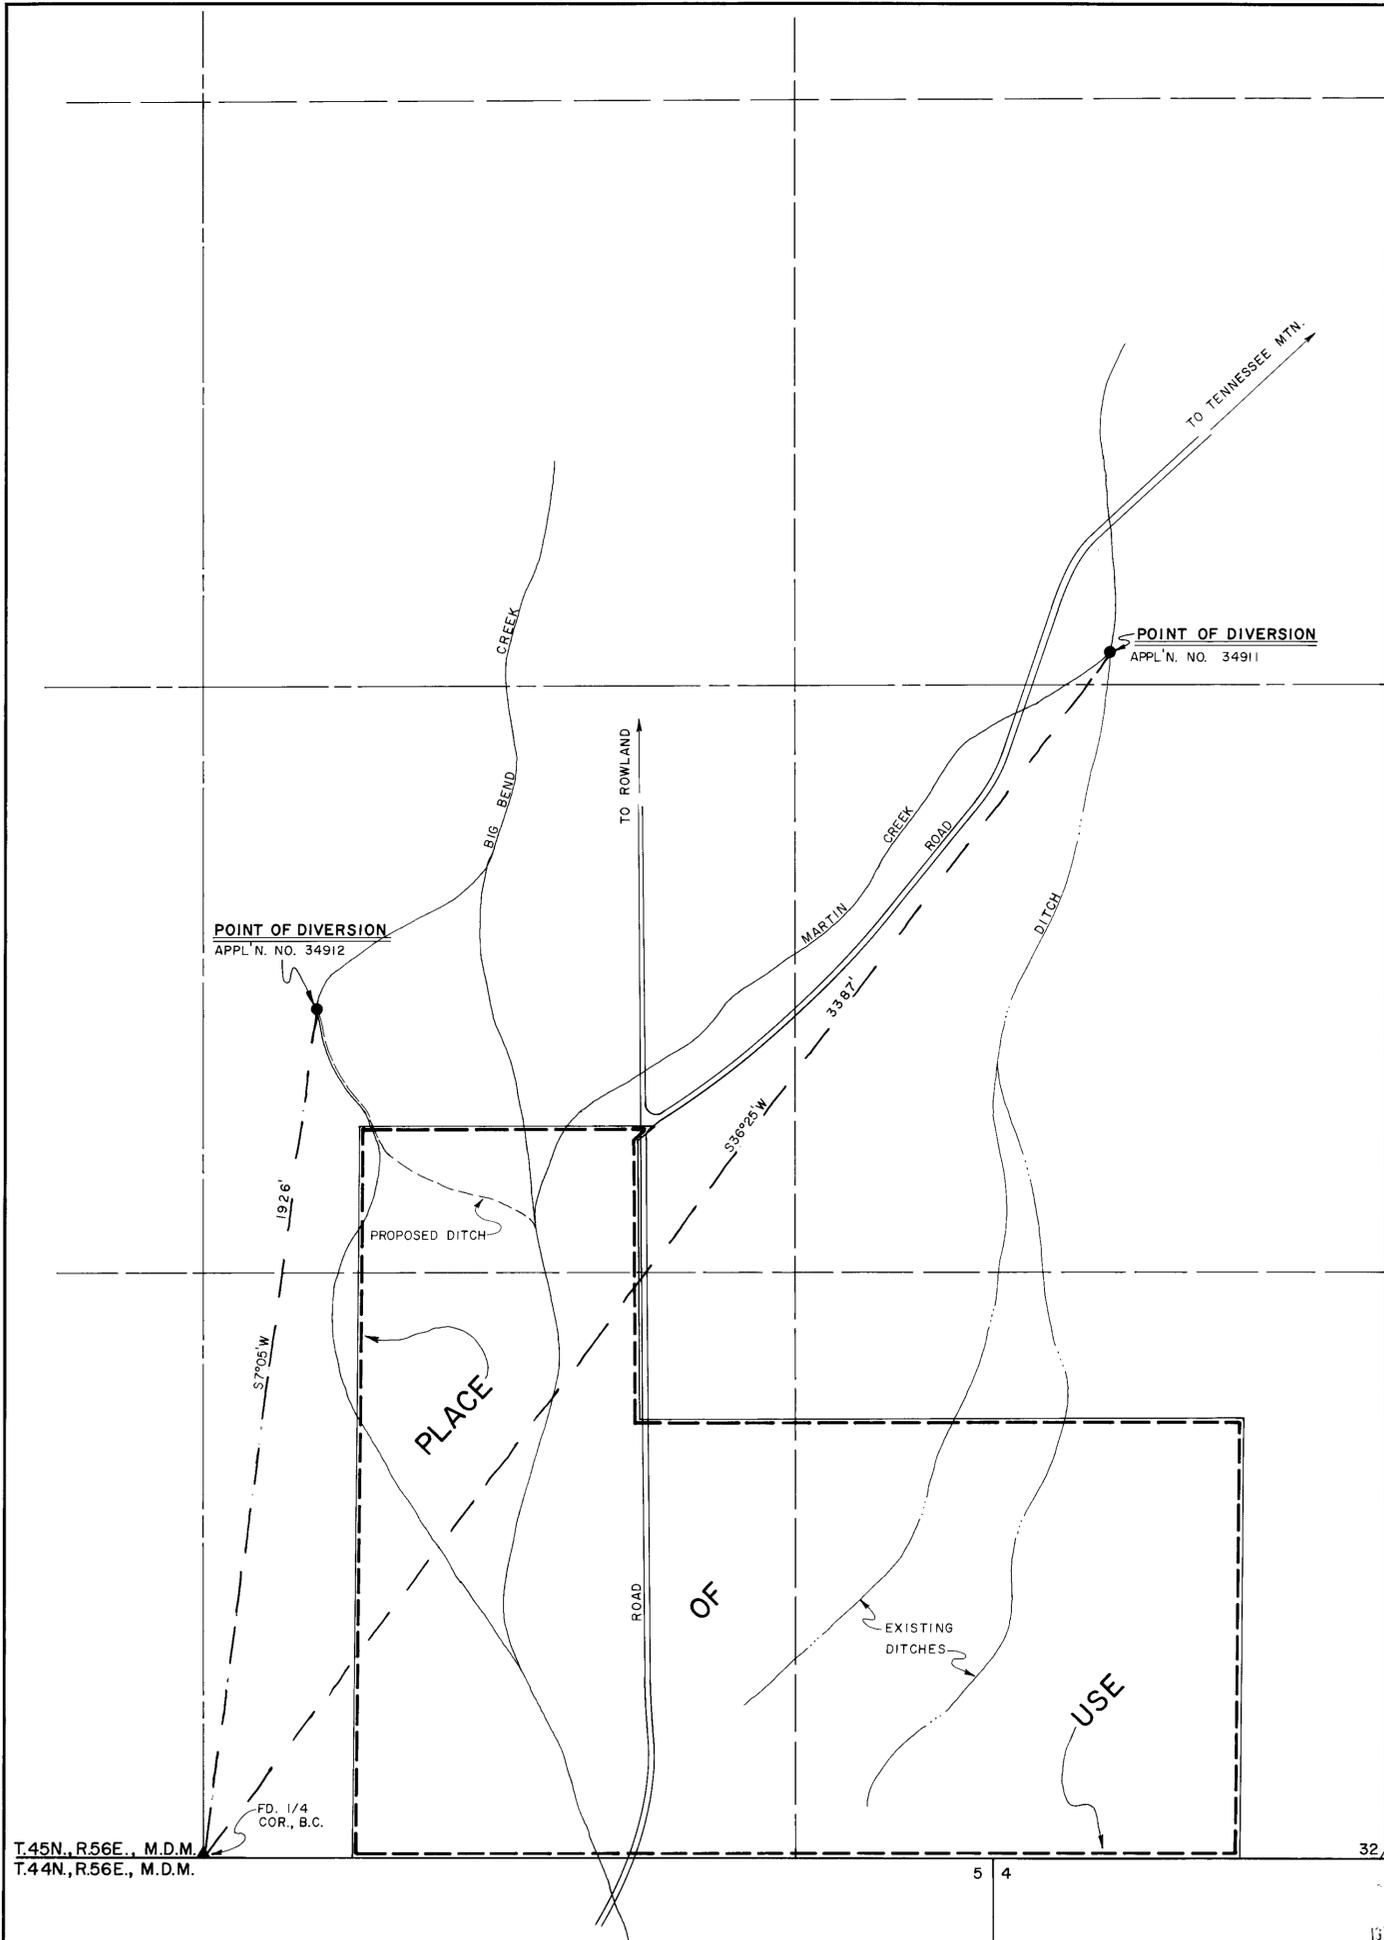

T.45N., R.56E., M.D.M.
T.44N., R.56E., M.D.M.

FD. 1/4
COR., B.C.

FD. SEC. COR., MKD. ROCK

1378 MAR 31 PM 2 23

34912 34911