


BASIS OF BEARING:
 Parcel map for James and Joyce Prosser,
 filed as Document No. 02374, Book 876,
 Page 440, Douglas County, Nevada,
 by B. J. Vasey, R.L.S. 1586.

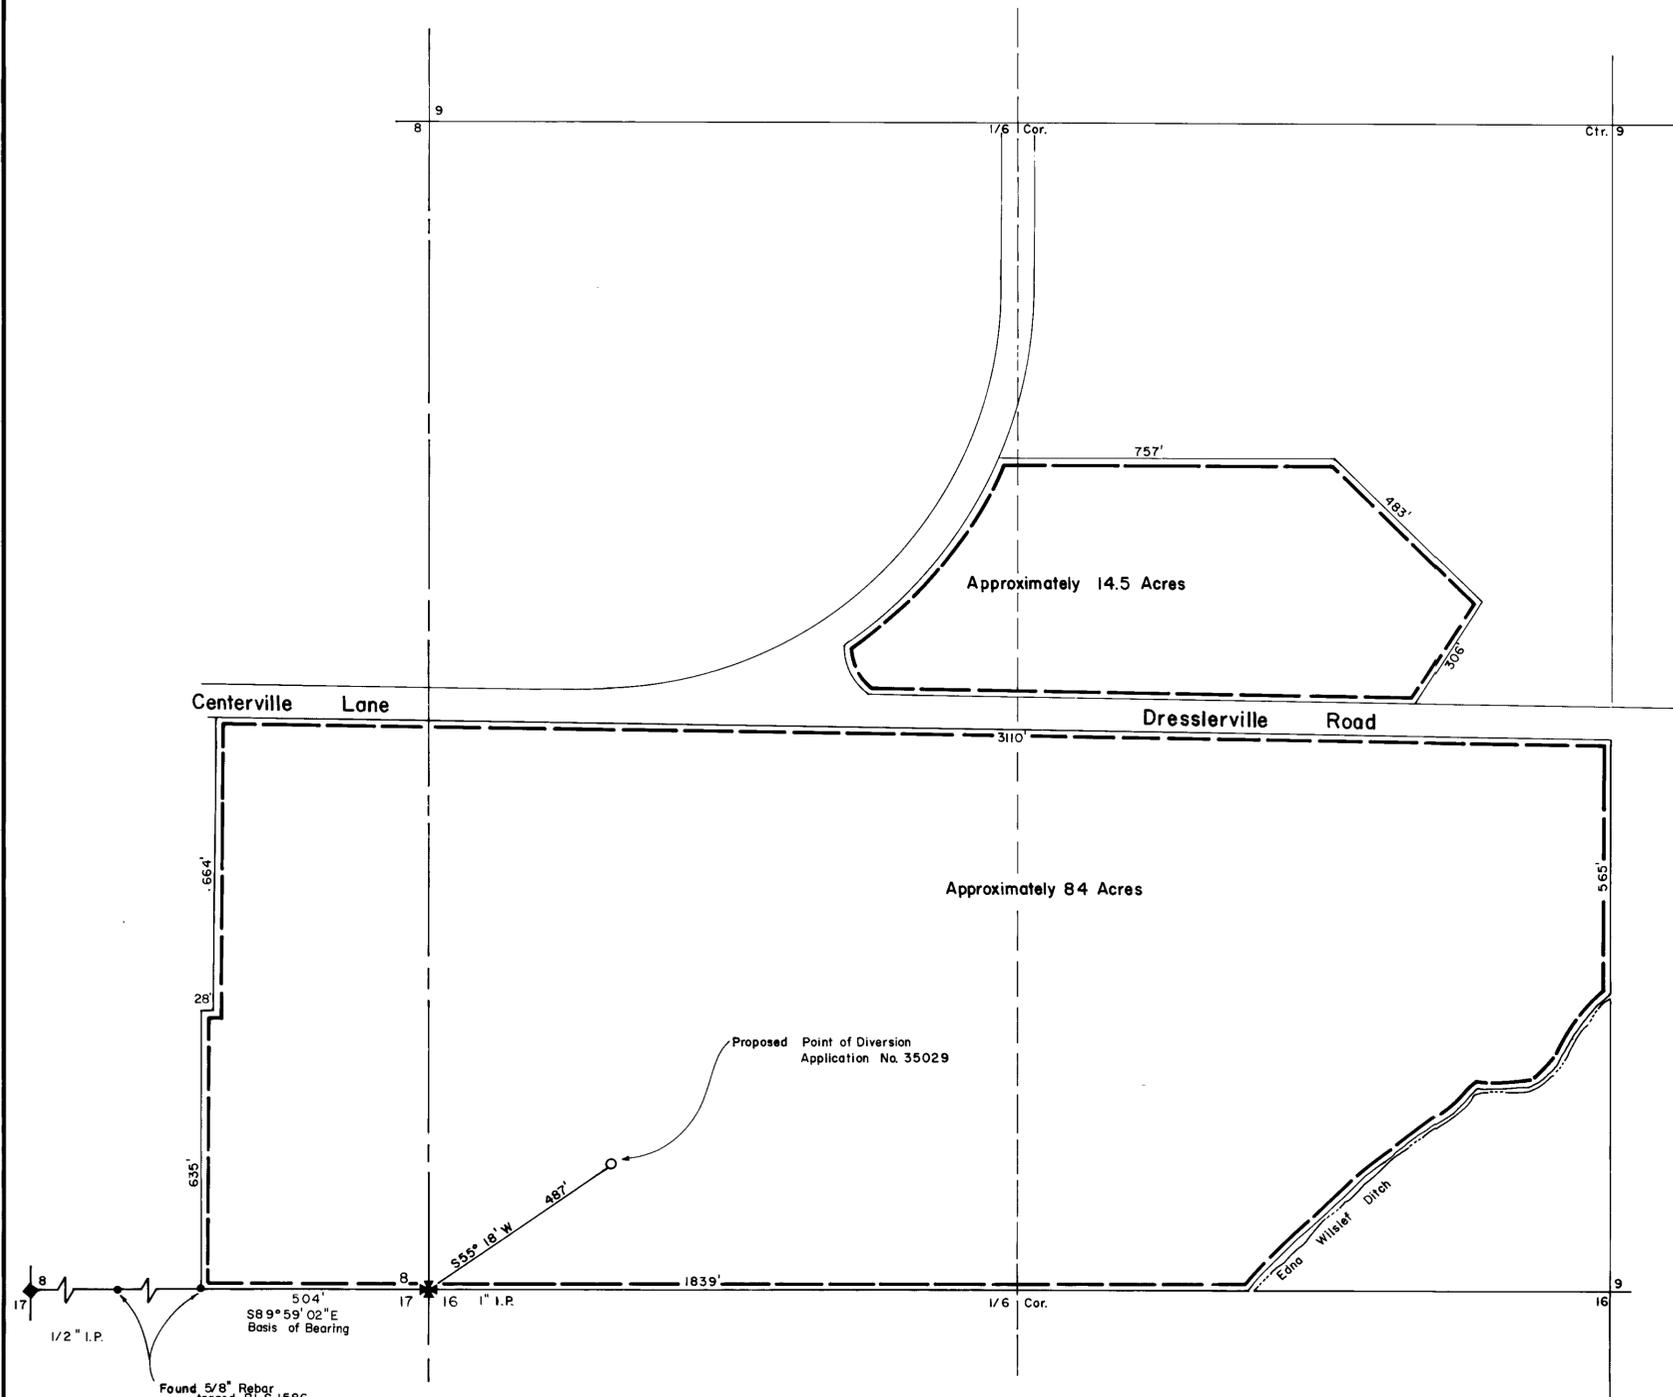

LOCATED IN PORTIONS OF THE
 SE⁴ SE⁴, Section 8, & SW⁴, Section 9,
 T. 12 N., R. 20 E.,
 M.D.B. & M.


STATE OF NEVADA SS.
 CARSON CITY

I, BRUCE R SCOTT, being first duly sworn, depose and say that this map, consisting of one (1) sheet, has been correctly drawn to the designated scale from field notes of a survey made under my supervision and direction, on the 24th day of February, 1978, that it truly and correctly represents the proposed location and extent of the works used to divert water from an UNDERGROUND SOURCE, in DOUGLAS COUNTY, by WILLIAM LYNN & EVA DEE MAGILL, for QUASI-MUNICIPAL purposes. That the proposed point of diversion, and the boundary of all lands, showing by 40-acre subdivisions the areas proposed to be developed, are fully and correctly designated thereon.

Bruce R Scott
 STATE WATER RIGHT SURVEYOR NO. 427

Subscribed and sworn to before me
 this 24th day of March, 1978.
 Notary Public in and for Carson City, Nevada.

Gladys E. Anderson

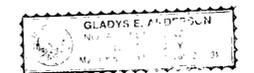

SCALE 1"=200'
 200 0 200 400 600

VASEY-SCOTT ENGR. CO. INC.
 2989 HWY 50 E. P.O. BOX 1164
 CARSON CITY 89701 MINDEN, NEV. 89423
 (702) 883-1600 (702) 782-2382

FILED
 MAR 2 1978
 STATE ENGINEER'S OFFICE

MAP
 To accompany
 APPLICATION to APPROPRIATE WATER
 for QUASI-MUNICIPAL purposes
 by
WILLIAM LYNN & EVA DEE MAGILL
 from an UNDERGROUND SOURCE
 in DOUGLAS COUNTY, NEVADA

35029