


SCALE
1" = 300'

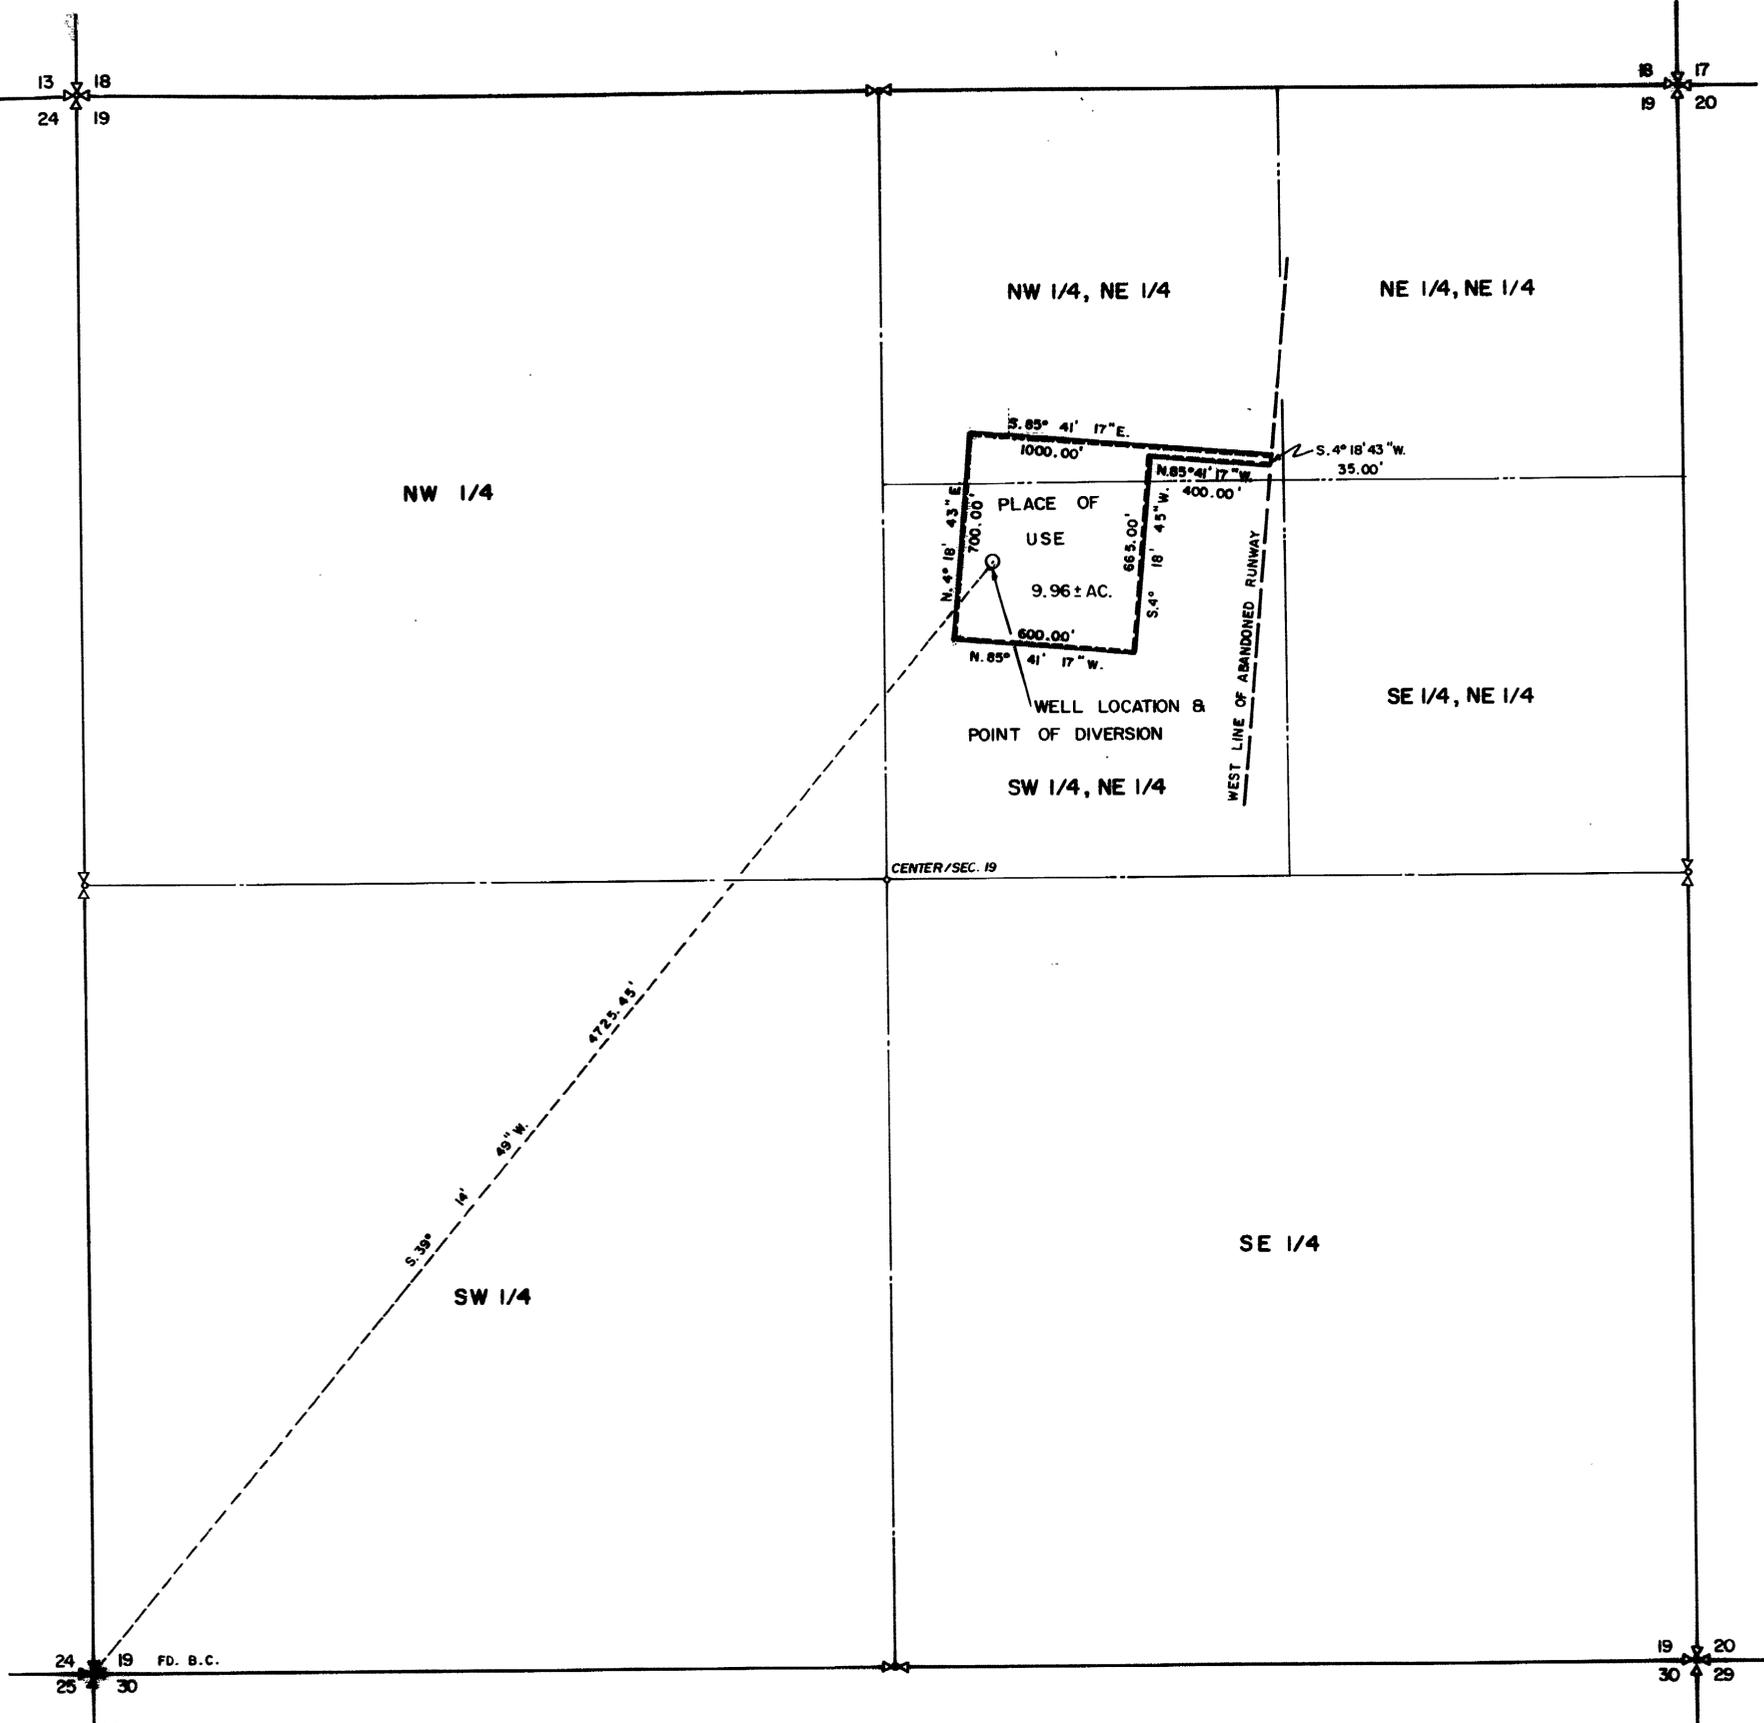


State of Nevada SS
County of Washoe

I, Peter G. Guisti, being first duly sworn depose and say that this map, consisting of one sheet, has been correctly drawn to the designated scale from field notes of a survey made under my supervision on Jan. 17, 1978; that it truly and correctly represents the proposed location and extent of the works used to divert water from underground source in Washoe County, Nevada, by State of Nevada, Military Department, Carson City, Nevada for military use; and that the proposed point of diversion and location and name of all other works or streams which are crossed by or connected with said works, are fully and correctly designated thereon.

Peter G. Guisti
State Water Right Surveyor No. 251

Subscribed and sworn to before me this 17th day of January 1978.

Richard K. Schroll
Notary Public in and for Washoe County, Nevada.

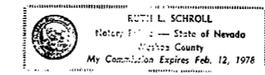

FILED
MAR 18 1978
STATE ENGINEER'S OFFICE

Basis of Bearings: West line of subject parcel bearing N. 4° 18' 43" E.

PORTION OF SW 1/4, NE 1/4 & PORTION OF NW 1/4, NE 1/4
SEC. 19, T 21 N, R 19 E, M.D.B. & M.

CERTIFICATE NO 1114 ISSUED 3-26-85

1978 FEB 27 PM 2 41

No.	Description	Date
R E V I S I O N S		
THE MALONE ENGINEERS		
RENO, NEVADA		
MAP		
TO ACCOMPANY APPLICATION TO APPROPRIATE		
WATER FROM UNDERGROUND SOURCES		
FOR MILITARY USE		
BY: STATE OF NEVADA MILITARY DEPARTMENT		
CARSON CITY, NV		
SCALE: AS SHOWN		DATE: 1-17-78

45325 3503