


GENERAL LOCATION
NO SCALE

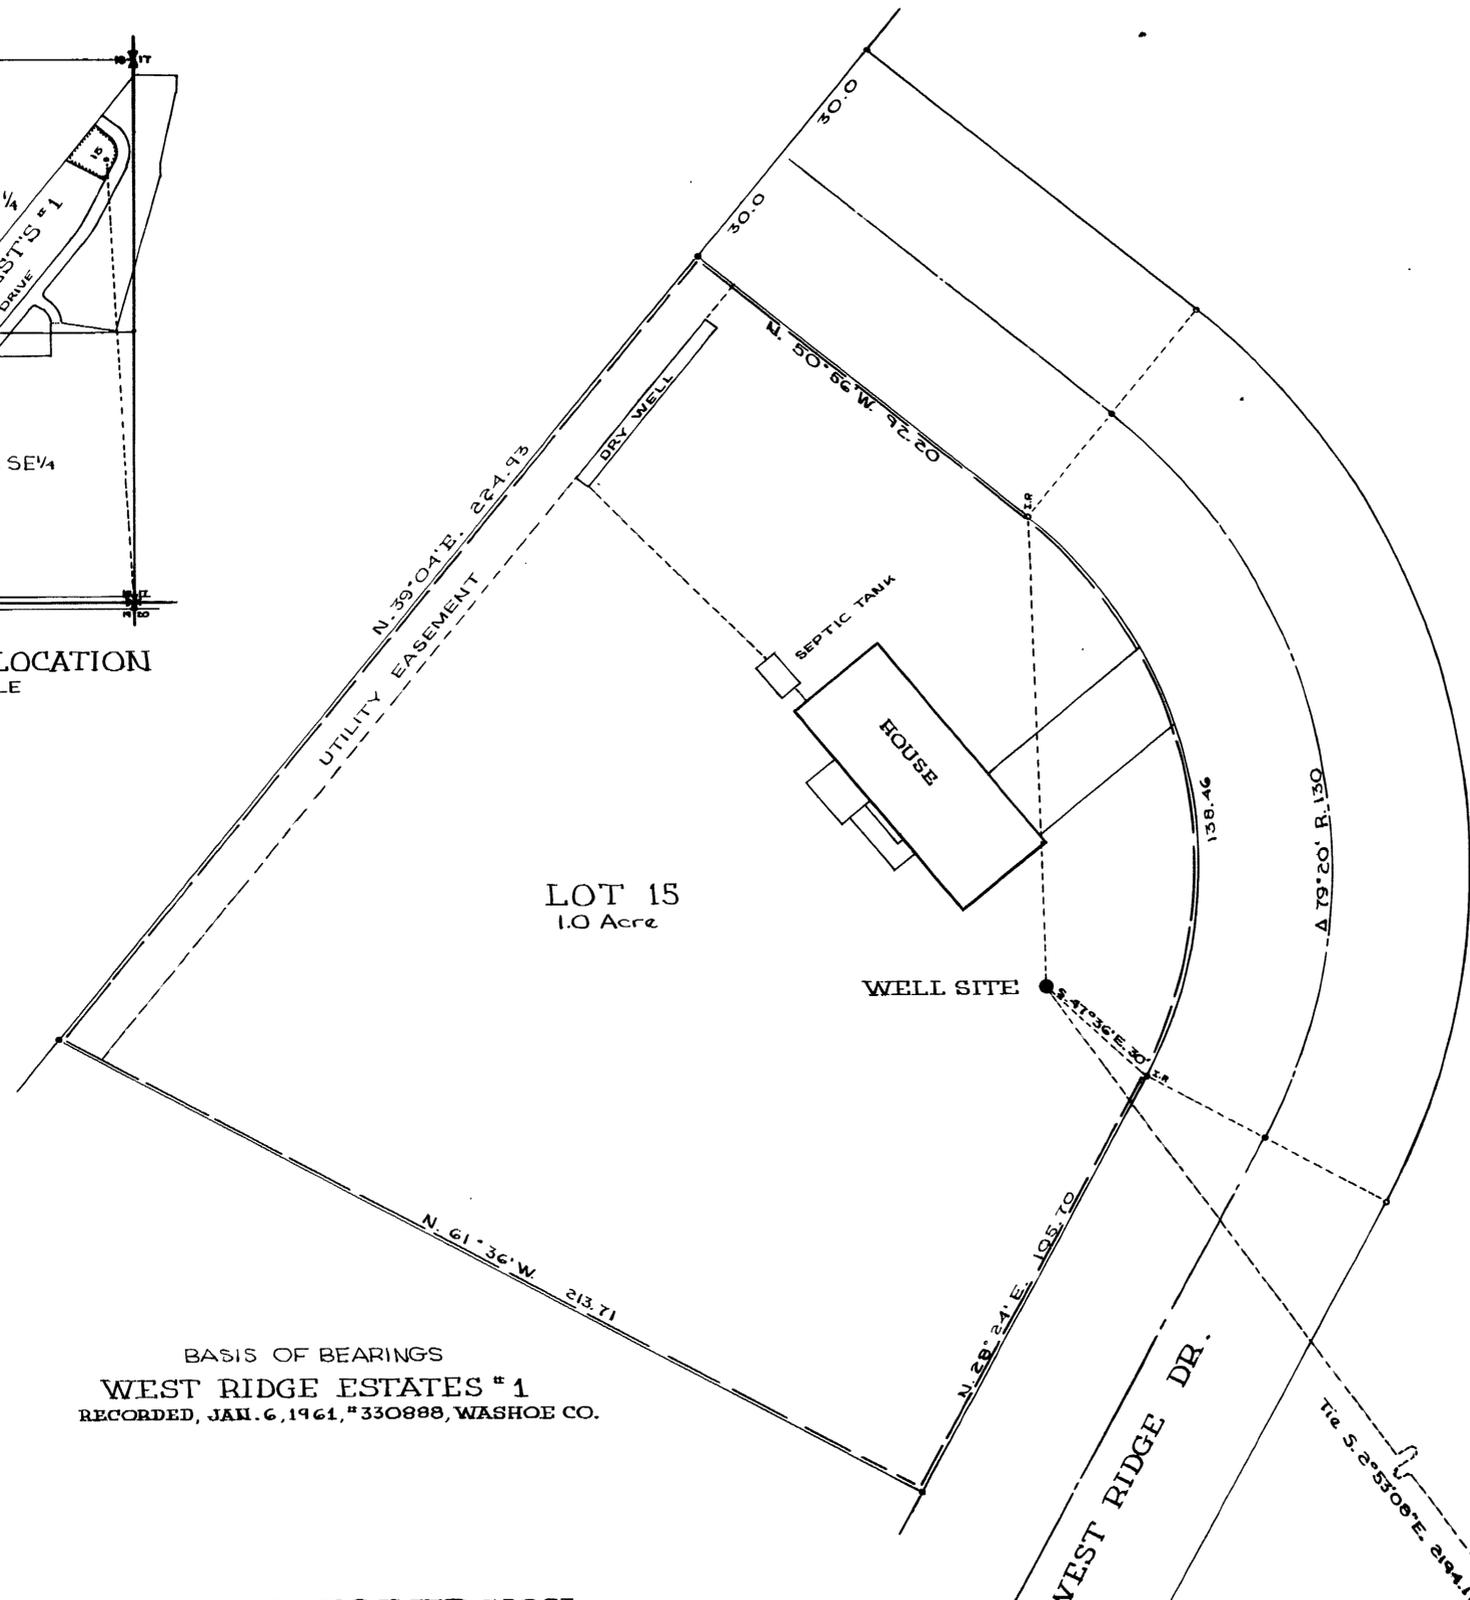

LOT 15
1.0 Acre


BASIS OF BEARINGS
WEST RIDGE ESTATES # 1
RECORDED, JAN. 6, 1961, # 330888, WASHOE CO.

POINT OF DIVERSION
PLACE OF USE
SCALE 1" = 20'

OFFICE
STATE ENGINEER

18 17
19 20
T. 18N R. 20E
M.D.B.M.

FILED
JUN 7 1978
COUNTY CLERK'S OFFICE


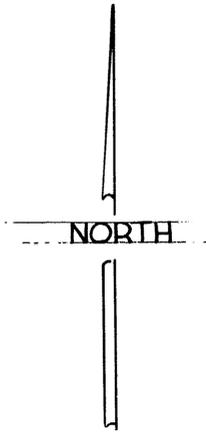


State of Nevada } s.s.
County of Washoe }
I, George G. Assuras, being first duly sworn
depose and say that this map is correctly drawn
to the designated scale from data obtained from
field survey notes, that the map truly repre-
sents the proposed works to divert water
from an underground source in Washoe Co.
for domestic use under Application accom-
panied by this map. That the point of diver-
sion, location and extent of lands owned
and controlled by the applicant upon which
water applied for under said application is
used.

George G. Assuras
State Water Right Surveyor #364

Subscribed and sworn to before me this 28th
day of July 1977.

Patricia Ann Assuras
Notary Public

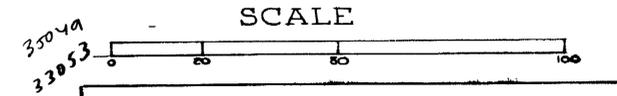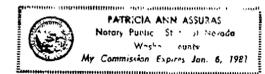

MAP TO ACCOMPANY APPLICATION
TO APPROPRIATE WATER FROM A
UNDERGROUND SOURCE BY
HAMPTON JR EATON & JUNE EATON

35049