


Section 29, Township 20 North, Range 25 East, M.D.B. & M.

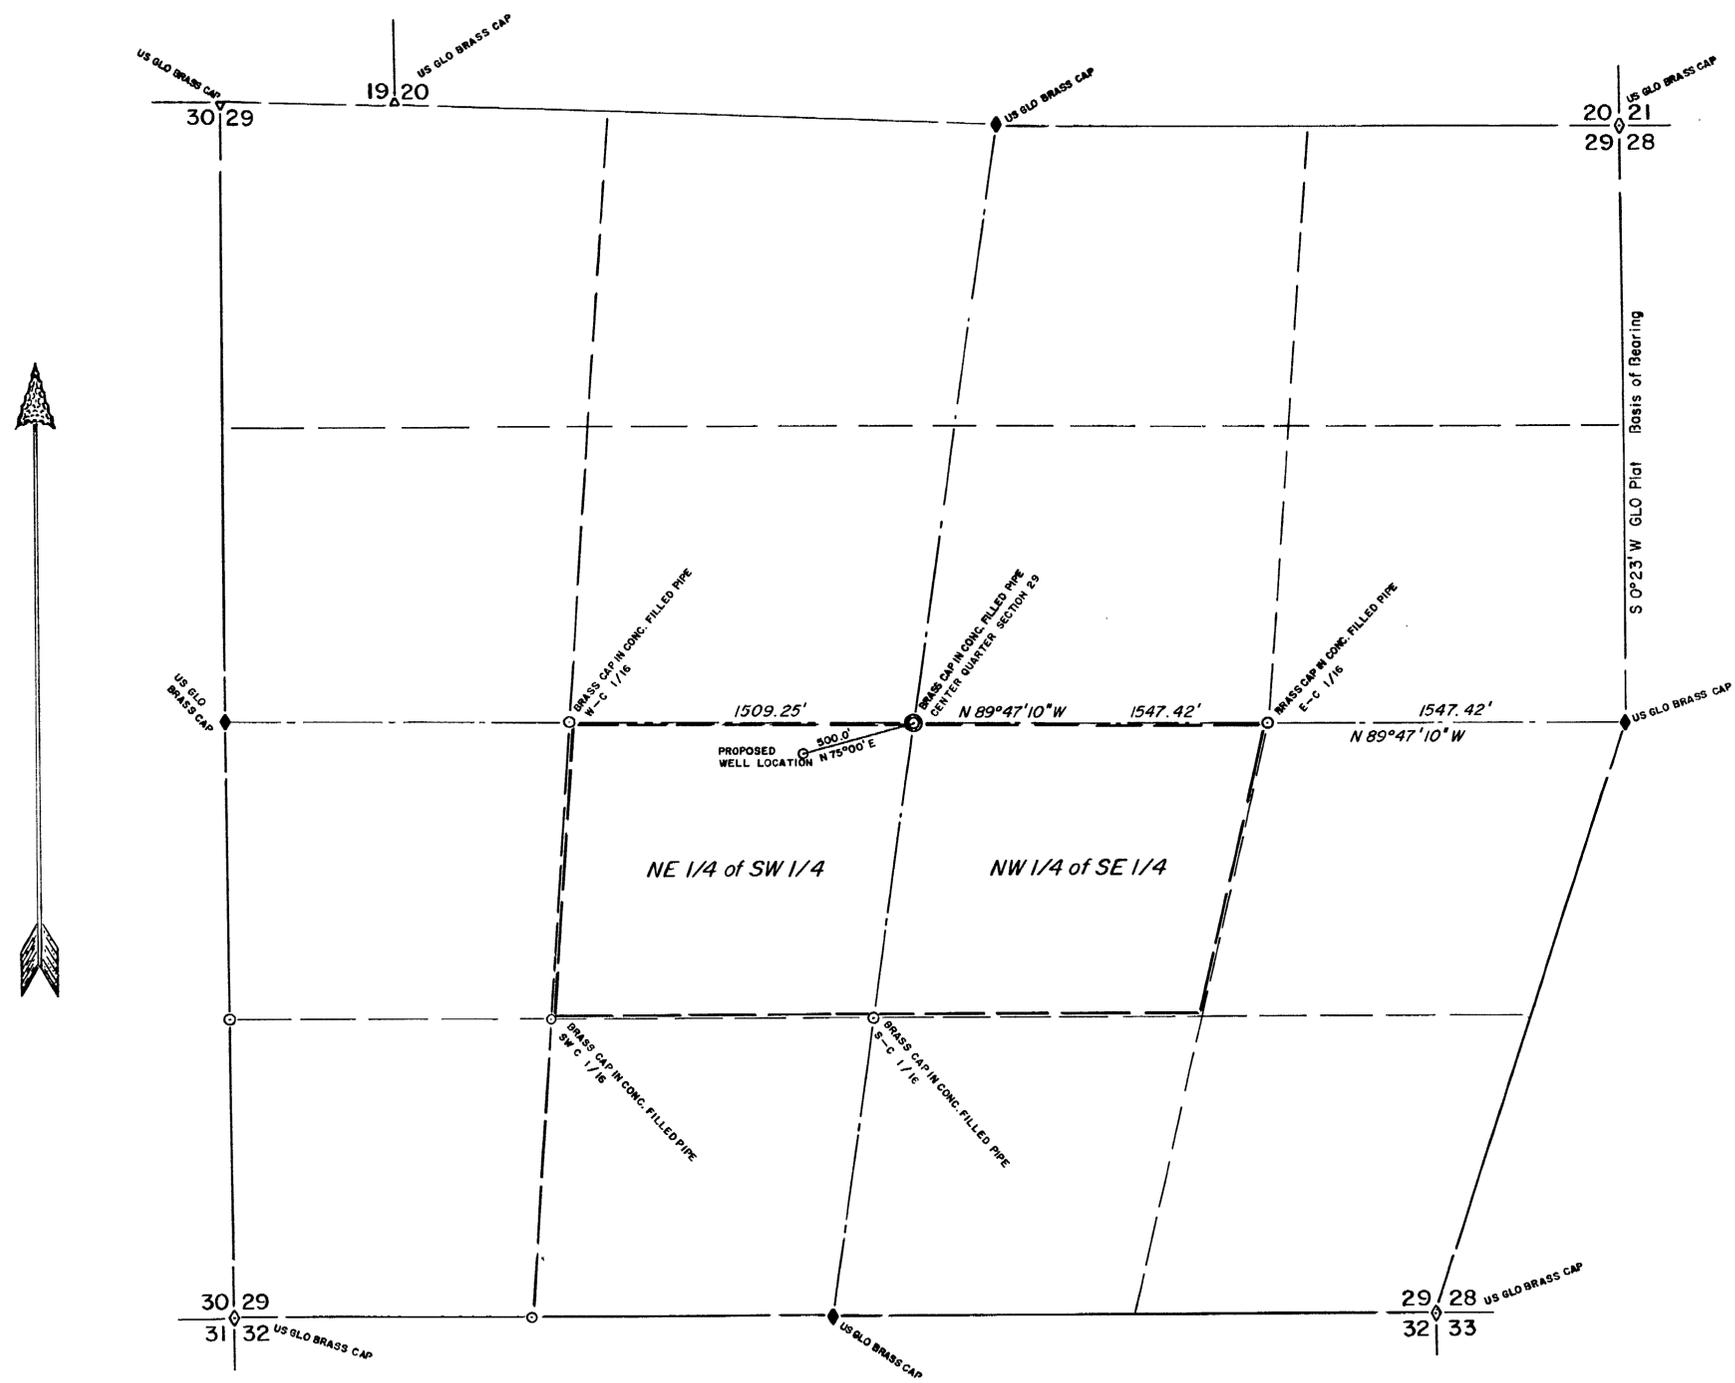

STATE of NEVADA }
 COUNTY of WASHOE } SS

I, Keith N. Meador, being first duly sworn, depose and say that this map, consisting of one sheet, has been correctly drawn to the designated scale from field notes of a survey made by me during January, 1976; that it truly represents the proposed location and extent of works to be used to divert water from an underground source in Lyon County by Beverly Weathers for Quasi-Municipal and Domestic purposes. That the proposed point of diversion, the approximate location of diverting pipes and the boundary of all lands wherein the waters are to be used are fully and correctly designated thereon.....

Keith N. Meador
 Keith N. Meador
 State Water-Right Surveyor

Scribed and sworn at before me on this the 16th day of May, 1978.....

Noma S. Sisk
 Noma S. Sisk
 Notary Public in and for Washoe County,
 Nevada.



FILED
 MAY 17 1978
 STATE ENGINEER'S OFFICE

SCALE: 1" = 400'
 0 200 400 800 1200 1600 FEET

OFFICE
 STATE ENGINEER
 1978 MAY 17 09 30 AM

MAP to ACCOMPANY APPLICATION to
 APPROPRIATE WATER
 for QUASI-MUNICIPAL & DOMESTIC USES
 by
 BEVERLY WEATHERS
 from an UNDERGROUND SOURCE

35212