


E 1/2 Section 16

T.47N., R.30E.
M.D.B.M.

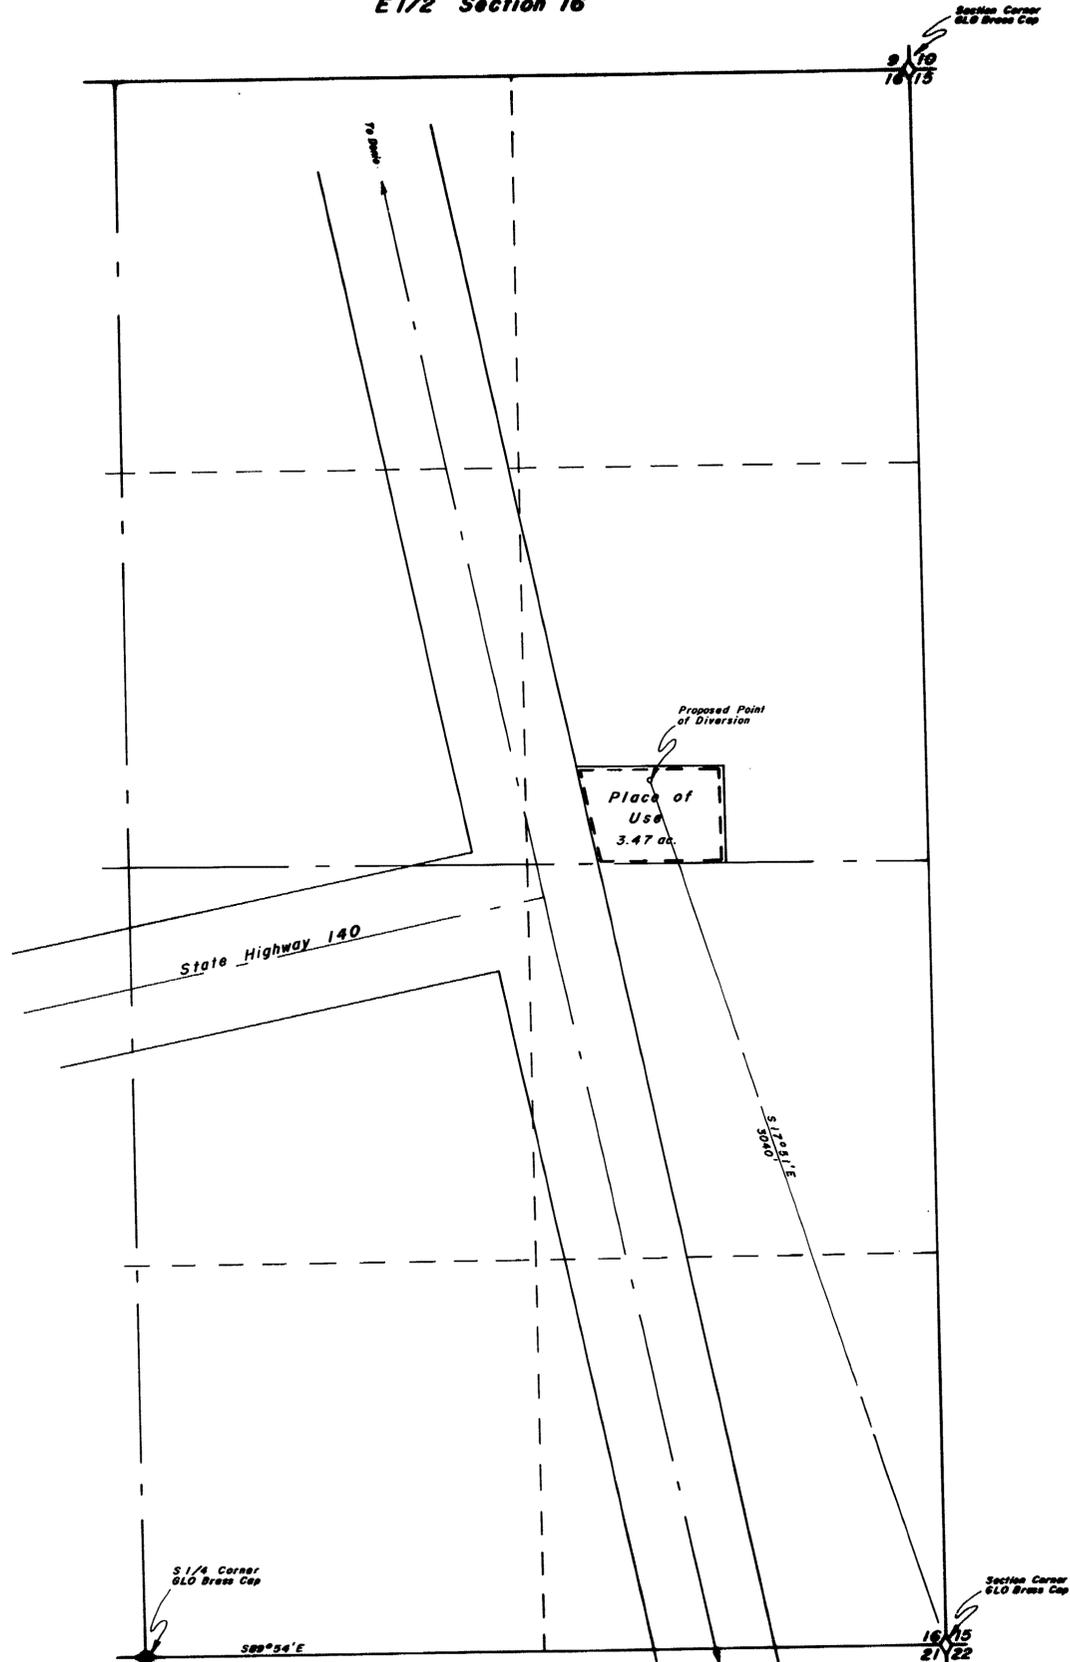

State of Nevada } S.S.
County of Humboldt }

I, Robert N. Caldwell, being first duly sworn, depose and say that this map, consisting of 1 sheets, has been correctly drawn from field notes of a survey made by me during August, 1978, that it truly and correctly represents the location and extent of the works used to divert water from underground in Humboldt County by Double 4 Corp. for Quasi-Municipal purposes, that the proposed point of diversion, the approximate location and size of the diverting channel, all reservoirs or basins, the locations and names of all other works which will cross or connect with the proposed works, and the boundary of all lands, showing by 40-acre subdivisions the areas proposed to be irrigated, are fully and correctly designated thereon.

Robert N. Caldwell
State Water Right Surveyor No. 468


Subscribed and sworn to before me this 17th day of August 19 78.

Robyn L. Caldwell
ROBYN L. CALDWELL
Notary Public - State of Nevada
Humboldt County
My Commission expires Mar. 8, 1981

Scale 1" = 300'



FILED
AUG 21 1978
STATE ENGINEER'S OFFICE

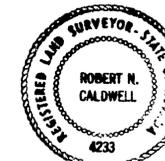

CERTIFICATE NO. 16905 ISSUED 8/21/78

OFFICE
STATE ENGINEER
1978 AUG 21 PM 2 30

Desert - Mountain Surveying Company
510 Melarkey Street
Winnemucca, Nevada 89406

Map To Accompany Application
To Appropriate Water From
Underground In Humboldt County
By Double 4 Corporation
For Quasi-Municipal Purposes

35276