


**BASIS OF BEARING**  
 N. 01° 56' 00" W., BEING THE BEARING OF THE WEST LINE OF THE NW 1/4 OF SECTION 6, T.20 S., R. 62 E., M.D.M. PER RECORD MAP ON FILE IN THE CLARK COUNTY RECORDER'S OFFICE AS FILE 4, PAGE 95.

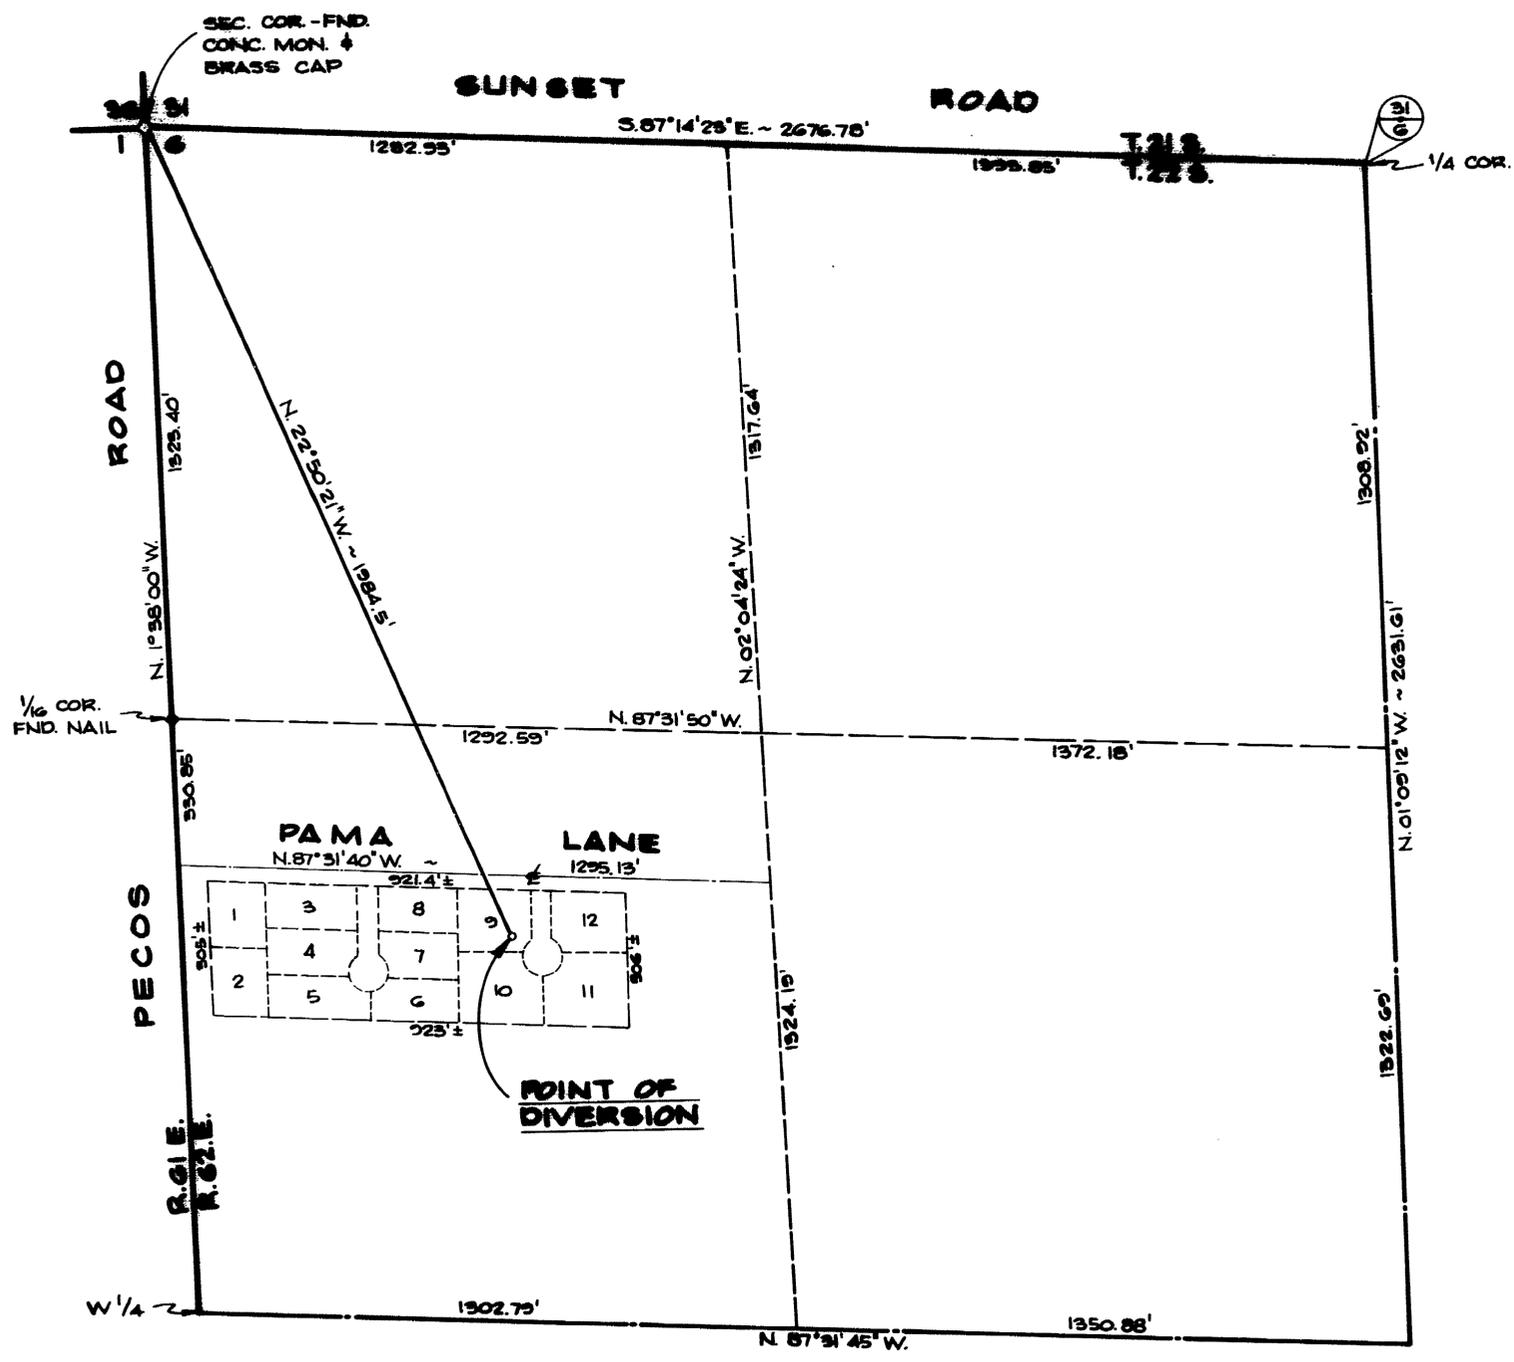


STATE OF NEVADA }  
 COUNTY OF CLARK } SS

I, KAY L. ADAMS, BEING FIRST DULY SWORN, DEPOSE AND SAY THAT THIS MAP CONSISTING OF ONE SHEET HAS BEEN CORRECTLY DRAWN TO THE DESIGNATED SCALE FROM FIELD NOTES OF A SURVEY DONE BY ME AND WAS COMPLETED ON APRIL 11, 1978, THAT IT CORRECTLY REPRESENTS THE PROPOSED LOCATION AND EXTENT OF THE WORKS USED TO DIVERT WATER FROM AN UNDERGROUND SOURCE, COUNTY OF CLARK, STATE OF NEVADA, BY LEWIS HOMES OF NEVADA, FOR QUASI-MUNICIPAL USE, THAT THE POINT OF DIVERSION AND LOCATION OF USE ARE FULLY AND CORRECTLY SHOWN HEREON.


*Kay L. Adams*  
 KAY L. ADAMS  
 STATE WATER RIGHT SURVEYOR NO. 498

SUBSCRIBED AND SWORN BEFORE ME THIS 11th DAY OF April 1978, NOTARY PUBLIC IN AND FOR CLARK COUNTY, NEVADA.

*Diana H. Kovach*  
 DIANA H. KOVACH  
 MY COMMISSION EXPIRES: APRIL 21, 1981

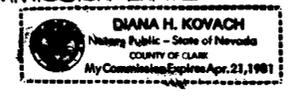

NW 1/4 SEC. 6 T. 22 S., R. 62 E. M.D.M.

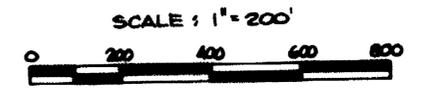

35326

OFFICE  
 STATE ENGINEER  
 APR 21 1978

**MAP TO ACCOMPANY APPLICATION  
 TO APPROPRIATE WATER  
 FOR  
 QUASI-MUNICIPAL SUBDIVISION USE**  
 BY: LEWIS HOMES OF NEVADA  
 (A PARTNERSHIP)  
 FROM AN UNDERGROUND SOURCE  
 CLARK COUNTY, NEVADA