

21 22 (BASIS OF BEARING AS S 89° 09' 35" E)
 28 27 SEC. COR. T. 17 N., R. 22 E., M.D.B. & M.
 BRASS CAP
 L.S. 235




STATE of NEVADA } s. s.
 CARSON CITY

I, Walter G. Reid, being firstduly sworn, depose and say that this map consisting of one sheet, has been correctly drawn to the designated scale from field notes of a survey made by me on the 27th. day of September, 1978; that it truly and correctly represents the proposed location and extent of the works used to divert water from an underground source in Lyon County, by Melvin and Juana Jones for domestic and commercial purposes. That the proposed point of diversion, the approximate location and size of the diverting conduit, all reservoirs or basins, the location and names of all other works which will cross or connect with the proposed works, and the boundary of all lands, showing by 40-acre subdivisions the area and place of use, are fully and correctly designated thereon.

Walter G. Reid
 State Water Right Surveyor

Subscribed and sworn to before me this 27th day of September, 1978.

Gladys E. Anderson

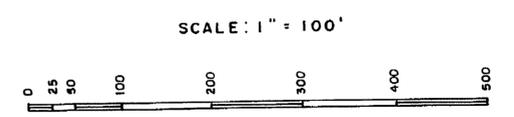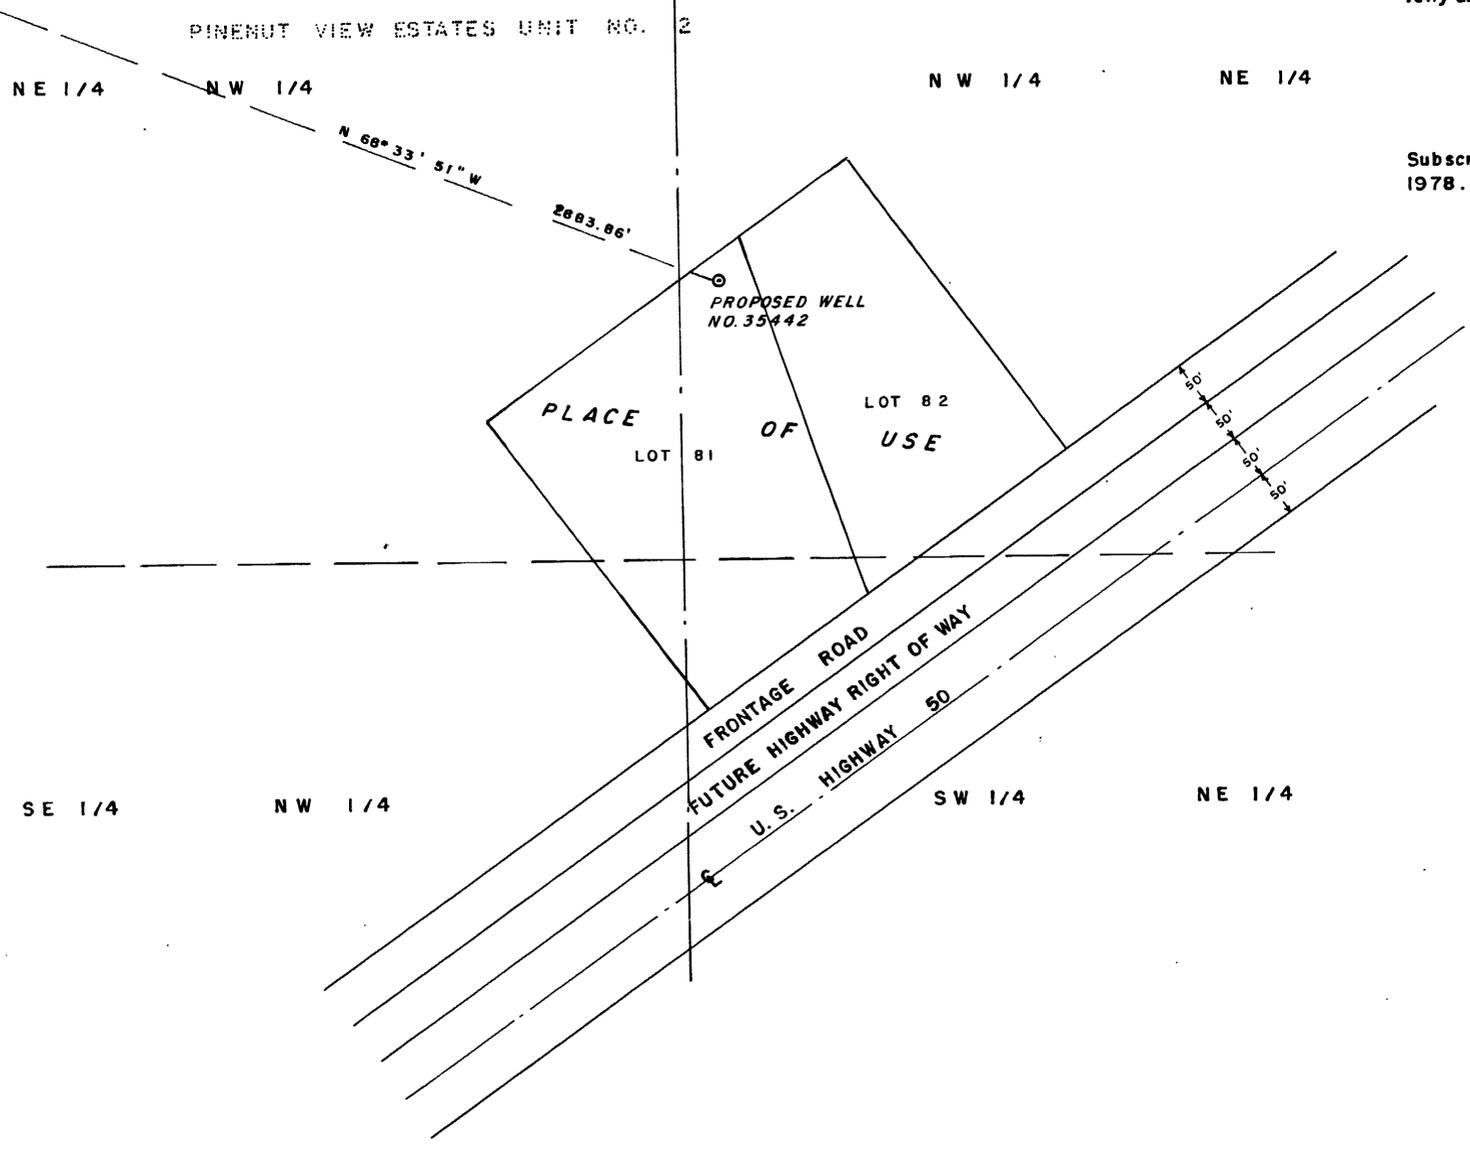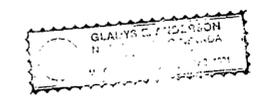

FILED
 SEP 28 1978
 STATE ENGINEER'S OFFICE

MAP
 TO ACCOMPANY APPLICATION
 TO APPROPRIATE WATER FOR
 DOMESTIC & COMMERCIAL
 BY MELVIN & JUANA JONES
 FROM UNDERGROUND SOURCE

35442