

SW 1/4 SEC 25

SE 1/4 SEC 26

S 1/4 35/36



S 1/2, SE 1/4, SEC. 35, T. 14 S., R. 66 E., M. D. B. 1 M.
NE 1/4, SEC. 2, T. 15 S., R. 66 E., M. D. B. 1 M.
W 1/2, NW 1/4, SEC. 1, T. 15 S., R. 66 E., M. D. B. 1 M.

PROPOSED POINT OF DIVERSION (25 ACRE PARCEL) WILL TO BE DRILLED HERE BECAUSE OF EASY ACCESS. WATER WILL BE PIPED TO PLACE OF USE.

BASIS OF BEARINGS

THE SOUTH LINE OF THE NE 1/4, SEC. 2, T. 15 S., R. 66 E., M. D. B. 1 M. CLARK COUNTY, NEVADA, AS SHOWN ON RECORD OF SURVEY, FILE 23, PAGE 26, OF CLARK COUNTY, NEVADA OFFICIAL RECORDS.


STATE OF NEVADA
COUNTY OF CLARK

I, RICHARD N. BRAND, BEING FIRST DULY SWORN, DO HEREBY DISPOSE AND SAY THAT THIS MAP, CONSISTING OF ONE SHEET, HAS BEEN CORRECTLY DRAWN TO THE DESIGNATED SCALE FROM FIELD NOTES OF A SURVEY MADE BY ME OR UNDER MY SUPERVISION AND DIRECTION, ON THE 6th DAY OF JUNE, 1978; THAT IT TRULY AND ACCURATELY REPRESENTS THE PROPOSED LOCATION AND EXTENT OF WORKS USED TO DIVERT UNDERGROUND WATER IN CLARK COUNTY, NEVADA BY CHARLIE L. & VERA A. HESTER FOR IRRIGATION PURPOSES; THAT THE PROPOSED POINT OF DIVERSION, THE LOCATION OF ALL OTHER WORKS, THAT THE BOUNDARIES OF ALL OTHER LANDS, SHOWING BY 40-ACRE SUBDIVISIONS, THE AREAS PROPOSED TO BE SERVED ARE FULLY AND CORRECTLY DESIGNATED HEREON.

Richard N. Brand
STATE WATER RIGHT SURVEYOR NO. 578

SUBSCRIBED AND SWORN TO BEFORE ME, A NOTARY PUBLIC, IN AND FOR THE COUNTY OF CLARK, STATE OF NEVADA, ON THIS 14th DAY OF June 1978.

Paula S. Cederburg
NOTARY PUBLIC

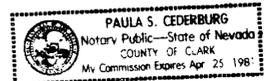


NW 1/4 SEC 1

25 ACRES

78 ACRES

PROPOSED POINT OF DIVERSION (78 ACRE PARCEL)


SCALE 1" = 200'

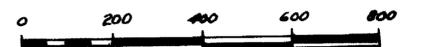

FILED
OCT 6 1978
STATE ENGINEER'S OFFICE

35526-7
MAP
TO ACCOMPANY APPLICATION
TO APPROPRIATE WATER
FOR IRRIGATION PURPOSES
IN CLARK COUNTY, NEVADA
BY CHARLIE L. & VERA A. HESTER
FROM UNDERGROUND SOURCE

35526 35527
PYRAMID
ENGINEERING, INC.
4000 SOUTHWEST CORNER STATE 230
LAS VEGAS, NEVADA 89103
(702) 734-0000

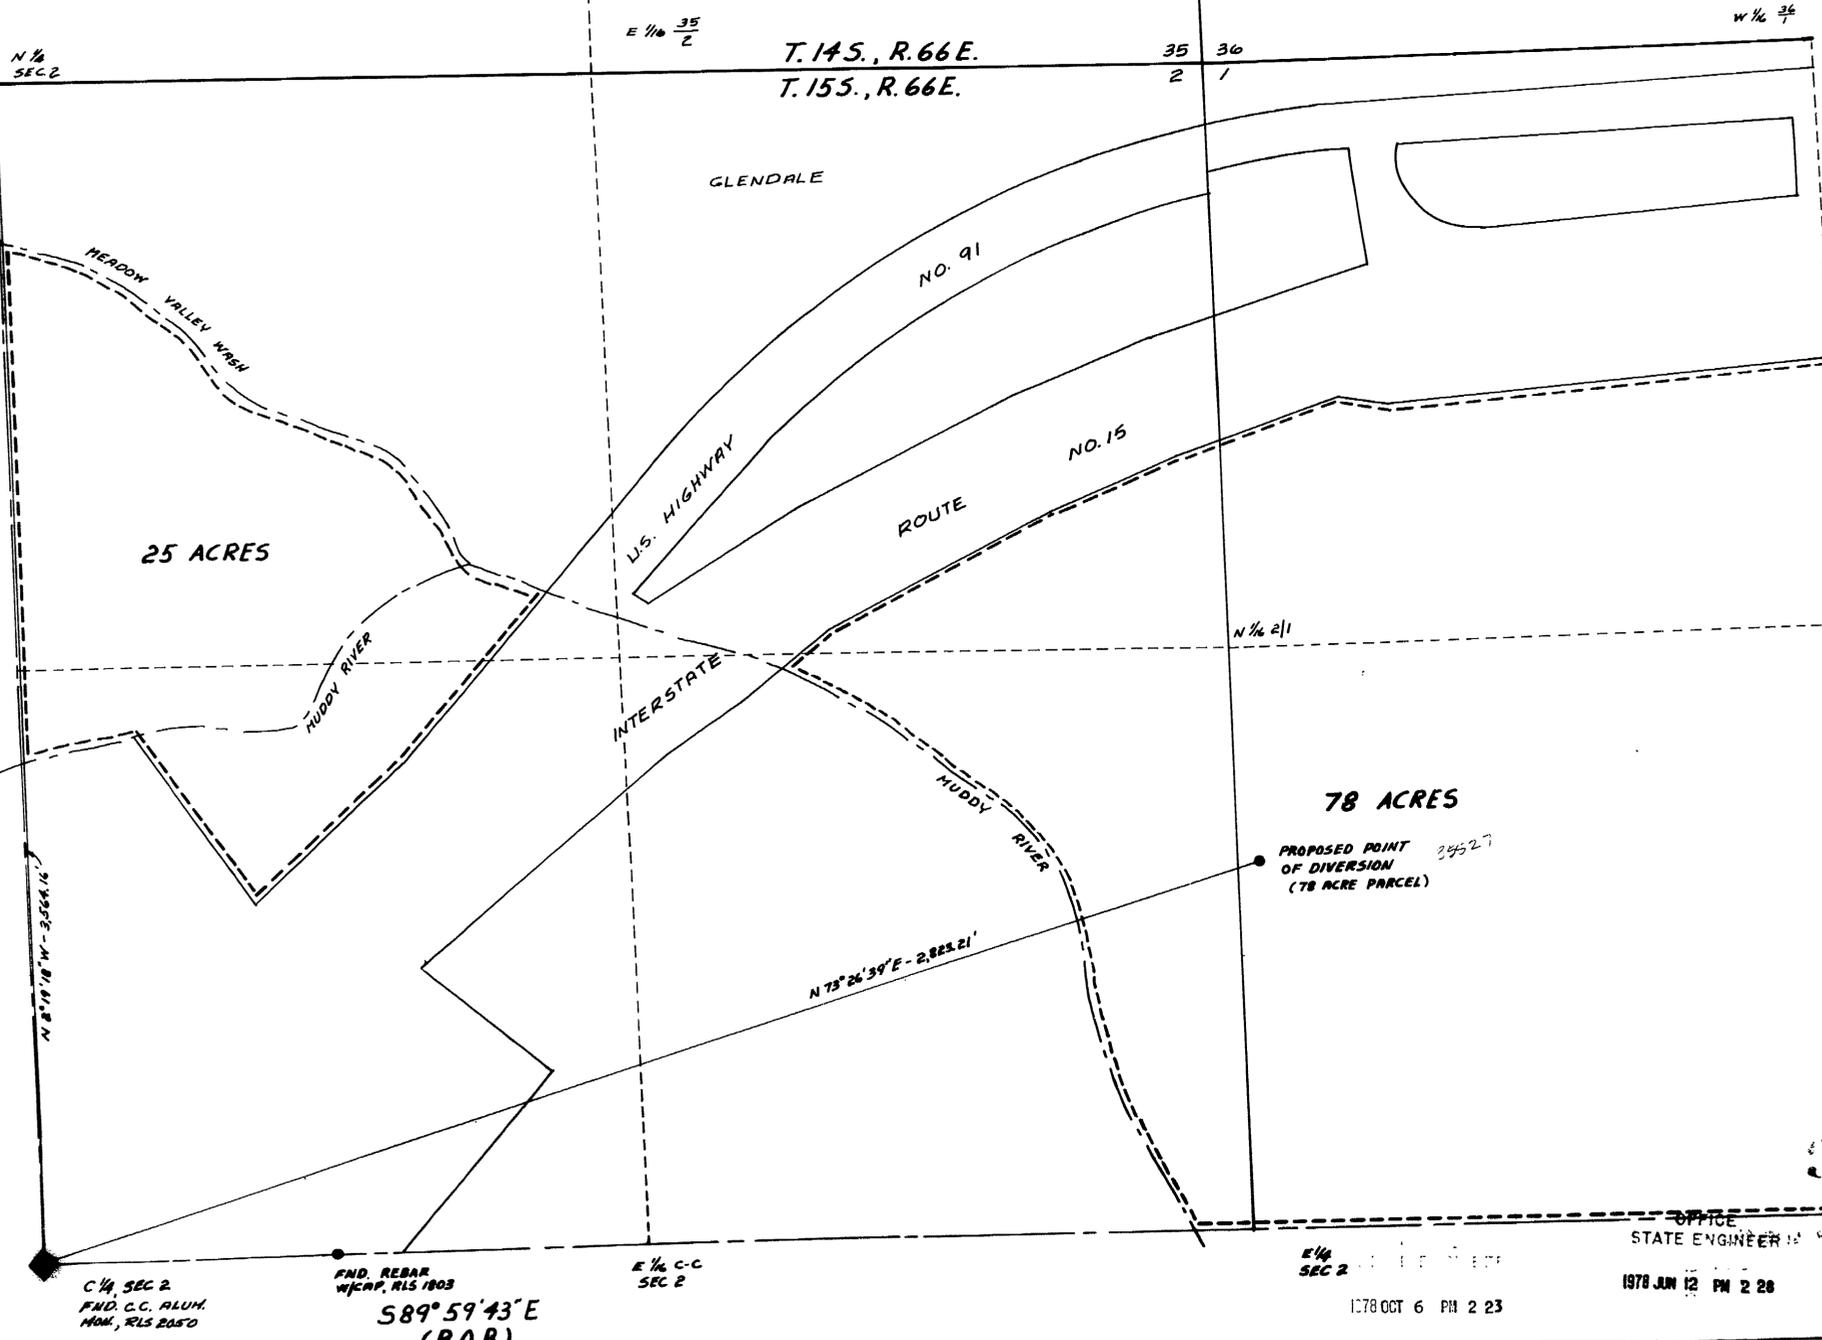

C 1/4 SEC 2
FND. C.C. ALUM.
MON, RLS 2050

FND. REBAR
W/CP, RLS 1803
589° 59' 43" E
(B.O.B.)

E 1/4 C-C
SEC 2

E 1/4
SEC 2

OFFICE
STATE ENGINEER
1978 JUN 12 PM 2 28

W 1/4 CC
SEC 1

1278 OCT 6 PM 2 23