


STATE OF NEVADA }
County of White Pine } ss

I, Richard W. Forman, being first duly sworn, depose and say that this map, consisting of 4 sheets has been correctly drawn to the designated scale from field notes of a survey made by me on the 28th day of September 1978; that it truly and correctly represents the proposed location and extent of the works used to divert water from Underground Sources, in White Pine County, by White Pine County, for Industrial purposes. That the proposed point of diversion, the approximate location and size of the diverting channel, all reservoirs or basins, the location and names of all other works which will cross or connect with the proposed works are fully and correctly designated thereon.

Richard W. Forman
State Water Right Surveyor

Subscribed and sworn to before me this 4th day of October, 1978

Marcia Forman
Notary Public in and for White Pine County, Nevada

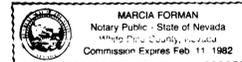



VICINITY MAP

SHEET No. 1 OF 4 SHEETS
MAP TO ACCOMPANY
APPLICATION TO APPROPRIATE WATER
FOR INDUSTRIAL PURPOSES
BY WHITE PINE COUNTY
FROM UNDERGROUND SOURCES
35538 File Under

SURVEYED & MAPPED
BY
BOUNDY & FORMAN, INC.
ELY, NEVADA
SEPTEMBER 1978

35549
35548
35547
35546

35545 35544 35543 35542 35541 35540 35539

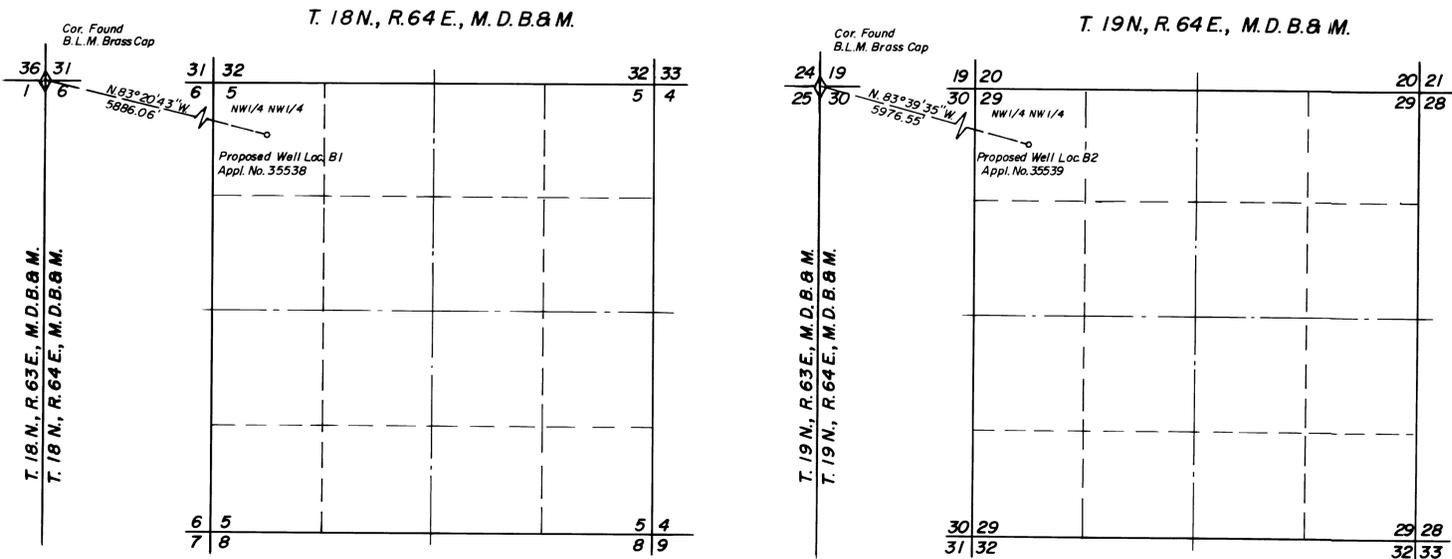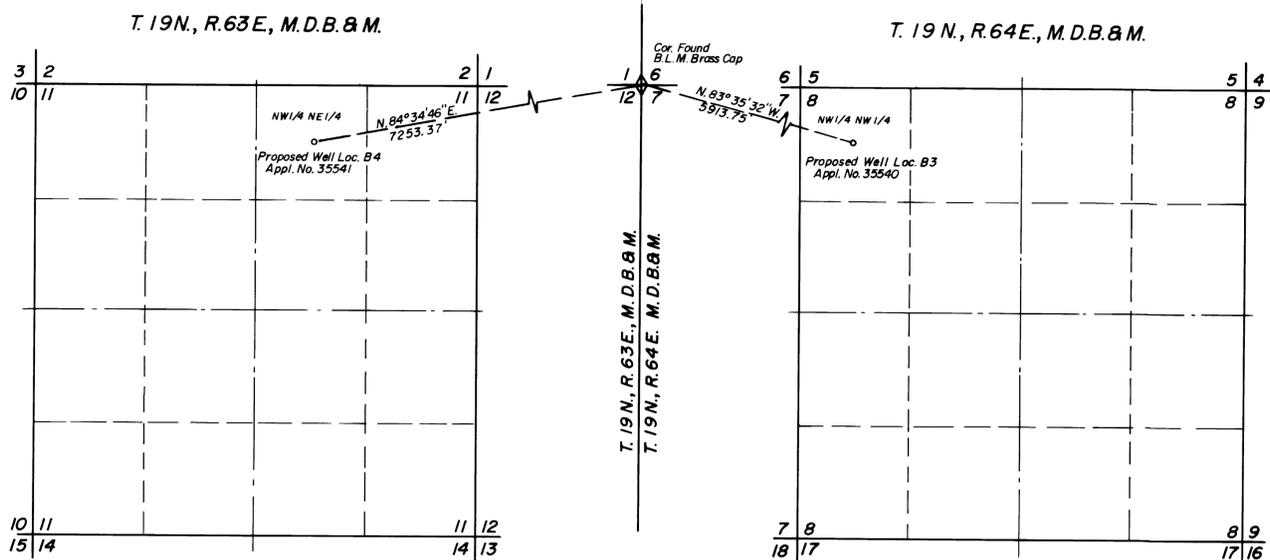


STATE OF NEVADA }
County of White Pine } ss

I, Richard W. Forman, being first duly sworn, depose and say that this map, consisting of 4 sheets, has been correctly drawn to the designated scale from field notes of a survey made by me on the 27th day of September 1978; that it truly and correctly represents the proposed location and extent of the works used to divert water from Underground Sources, in White Pine County, by White Pine County for Industrial purposes. That the proposed point of diversion, the approximate location and size of the diverting channel, all reservoirs or basins, the location and names of all other works which will cross or connect with the proposed works, are fully and correctly designated thereon.

Richard W. Forman
State Water Right Surveyor

Subscribed and sworn to before me this 4th day of October, 1978

Marcia Forman
Notary Public in and for White Pine County, Nevada

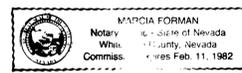

SHEET No. 2 OF 4 SHEETS


MAP TO ACCOMPANY
APPLICATION TO APPROPRIATE WATER
FOR **INDUSTRIAL PURPOSES**
BY **WHITE PINE COUNTY**
FROM **UNDERGROUND SOURCES**

35538


SURVEYED & MAPPED
BY
BOUNDY & FORMAN, INC.
ELY, NEVADA
SEPTEMBER, 1978

35541, 35540, 35539, 35538 File 4444


T. 22N., R. 63E., M. D. B. & M.

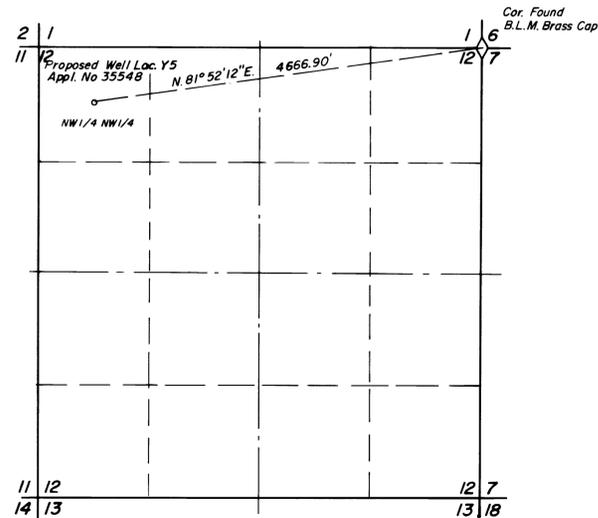


T. 22N., R. 63E., M. D. B. & M.

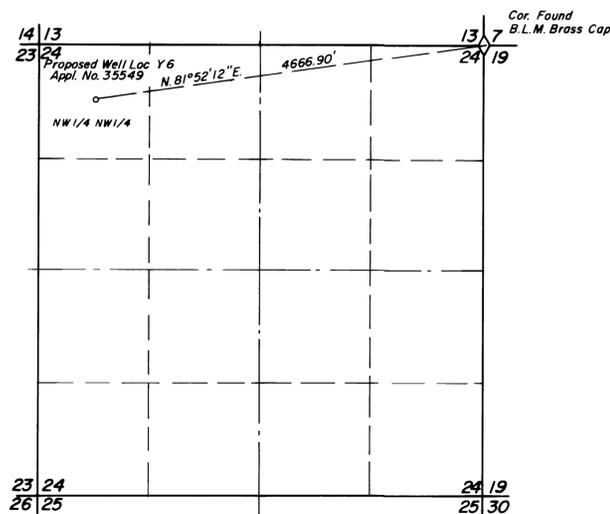

T. 22N., R. 63E., M. D. B. & M.

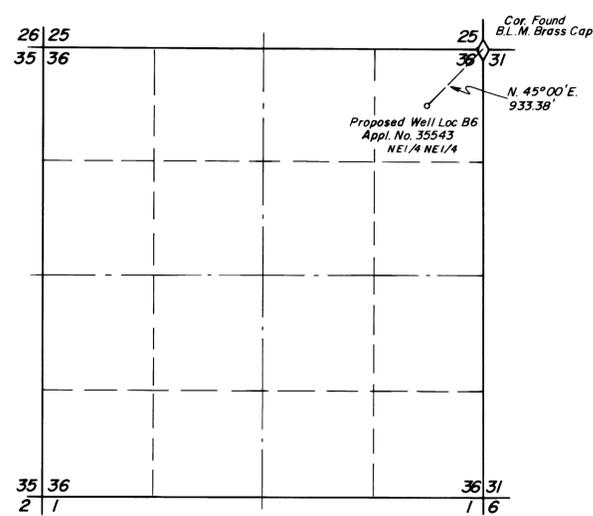

T. 21N., R. 63E., M. D. B. & M.

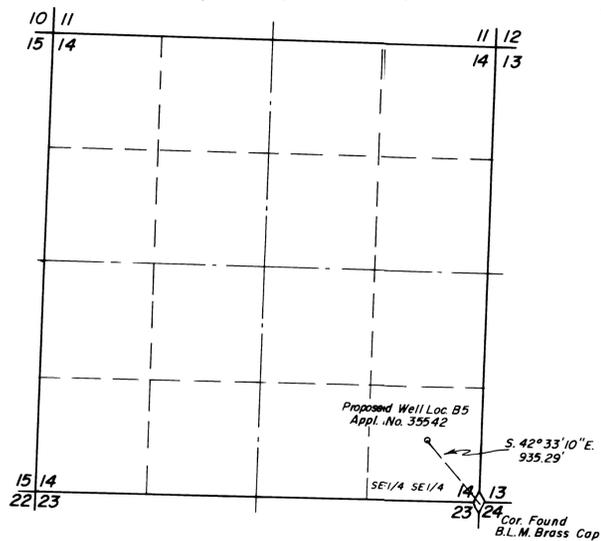



STATE OF NEVADA } ss
County of White Pine }

I, Richard W. Forman, being first duly sworn, depose and say that this map, consisting of 4 sheets, has been correctly drawn to the designated scale from field notes of a survey made by me on the 28th day of September 1978; that it truly and correctly represents the proposed location and extent of the works used to divert water from Underground Sources, in White Pine County, by White Pine County for Industrial purposes. That the proposed point of diversion, the approximate location and size of the diverting channel, all reservoirs or basins, the location and names of all other works which will cross or connect with the proposed works, are fully and correctly designated thereon.

Richard W. Forman
State Water Right Surveyor

Subscribed and sworn to before me this 28th day of October, 1978

Marcia Forman
Notary Public in and for White Pine County, Nevada

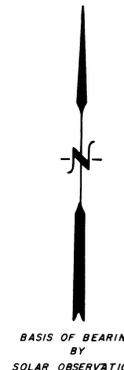
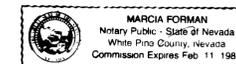


SHEET No. 3 OF 4 SHEETS

MAP TO ACCOMPANY
APPLICATION TO APPROPRIATE WATER
FOR **INDUSTRIAL PURPOSES**
BY **WHITE PINE COUNTY**
FROM **UNDERGROUND SOURCES**
File Under **35538**

SURVEYED & MAPPED
BY
BOUNDRY & FORMAN, INC.
ELY, NEVADA
SEPTEMBER, 1978

35549, 35548, 35543, 35542

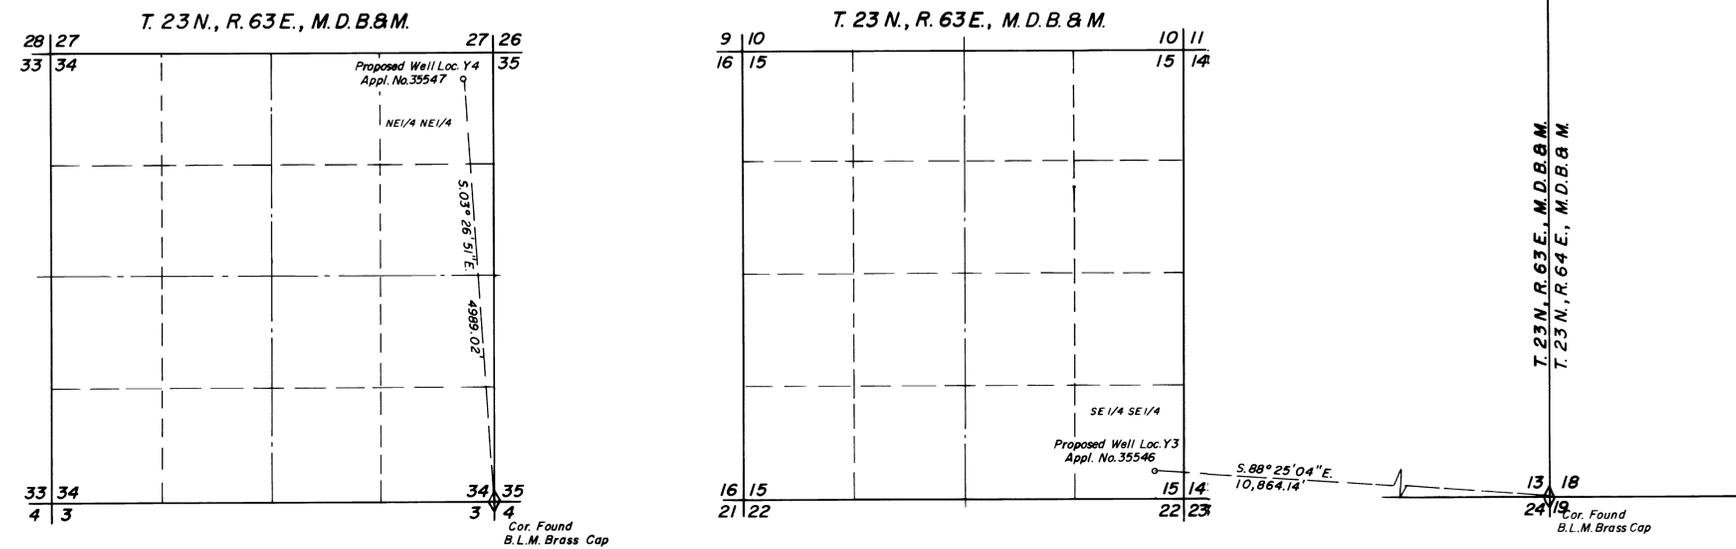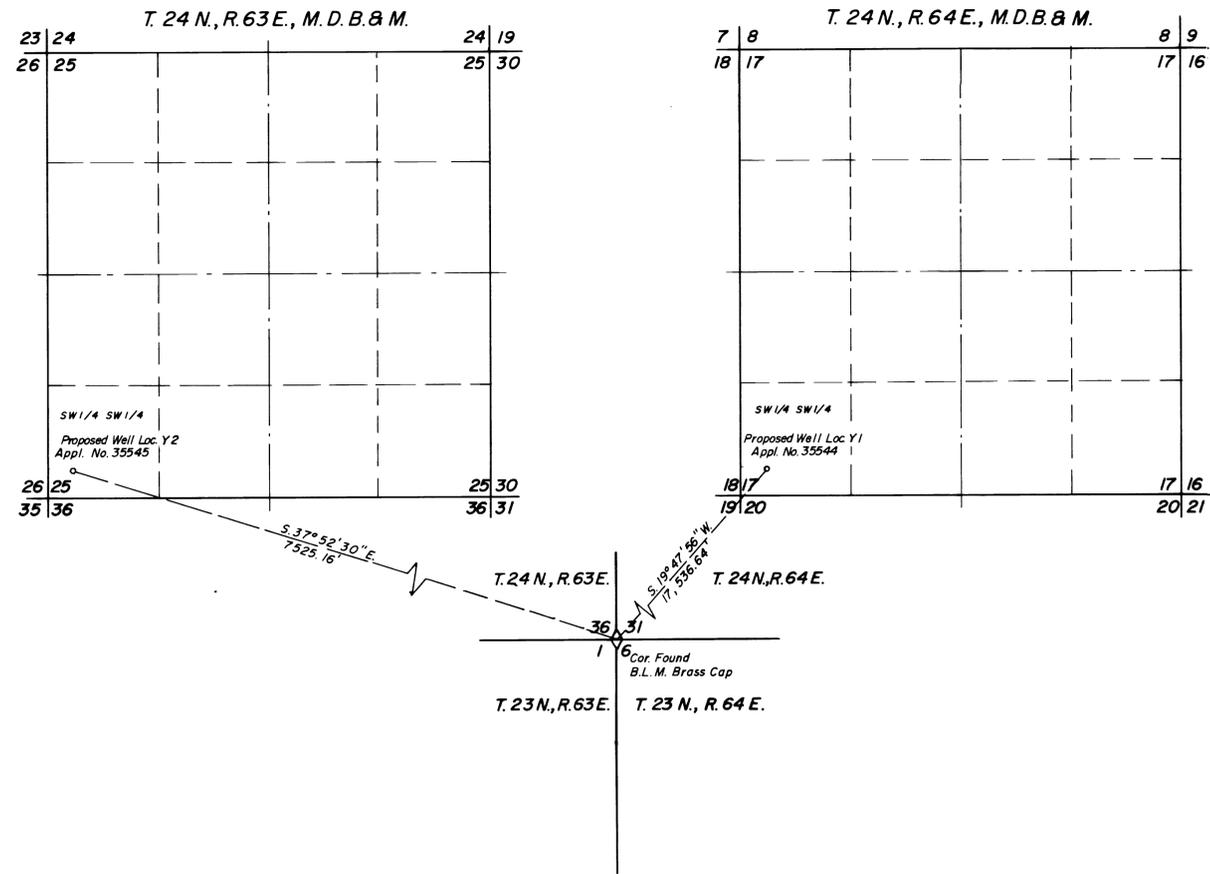



STATE OF NEVADA }
County of White Pine } ss

I, Richard W. Forman, being first duly sworn, depose and say that this map, consisting of 4 sheets has been correctly drawn to the designated scale from field notes of a survey made by me on the 27th day of September 1978; that it truly and correctly represents the proposed location and extent of the works used to divert water from Underground Sources, in White Pine County, by White Pine County for Industrial purposes. That the proposed point of diversion, the approximate location and size of the diverting channel, all reservoirs or basins, the location and names of all other works which will cross or connect with the proposed works, are fully and correctly designated thereon.

Richard W. Forman
State Water Right Surveyor

Subscribed and sworn to before me this 27th day of October, 1978

Marcia Forman
Notary Public in and for White Pine County, Nevada

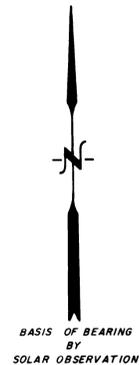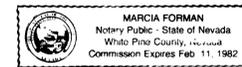

SHEET No. 4 OF 4 SHEETS

MAP TO ACCOMPANY
APPLICATION TO APPROPRIATE WATER
FOR INDUSTRIAL PURPOSES
BY WHITE PINE COUNTY
FROM UNDERGROUND SOURCES
Filed Under **35538**

SURVEYED & MAPPED
BY
BOUNDY & FORMAN, INC.
ELY, NEVADA
SEPTEMBER, 1978

35547, 35546, 35545, 35544