




STATE OF NEVADA }  
 COUNTY OF LINCOLN } S.S.

I, WILLIAM P HENDRICKS, BEING FIRST DULY SWORN, DEPOSE AND SAY THAT THIS MAP, CONSISTING OF ONE SHEET, HAS BEEN CORRECTLY DRAWN TO THE DESIGNATED SCALE FROM FIELD OF A SURVEY MADE UNDER MY SUPERVISION AND DIRECTION ON THE 30 DAY OF AUGUST, 1978, THAT IT TRULY AND CORRECTLY REPRESENTS LOCATION AND EXTENT OF THE WORKS USED TO DIVERT WATER FROM UNDERGROUND IN LINCOLN COUNTY, BY JOHN A. AND MITZI CROCKETT AND MARGRET MARTIN FOR IRRIGATION PURPOSES. THAT THE PROPOSED POINT OF DIVERSION, THE APPROXIMATE LOCATION AND SIZE OF THE DIVERTING CHANNEL, ALL RESEVOIRS OR BASINS, THE LOCATION AND NAMES OF ALL OTHER WORKS, WHICH WILL CROSS OR CONNECT WITH THE PROPOSED WORKS, AND THE BOUNDARY OF ALL LANDS, SHOWING BY 40-ACRE SUBDIVISION THE AREAS PROPOSED TO BE IRRIGATED, ARE FULLY AND CORRECTLY DESIGNATED THEREON.

*William P. Hendricks*  
 STATE WATER-RIGHT SURVEYOR N° 534

SUBSCRIBED AND SWORN TO BEFORE ME THIS 30th DAY OF September, 1978.

*Mavis E. McDowell*  
 NOTARY PUBLIC

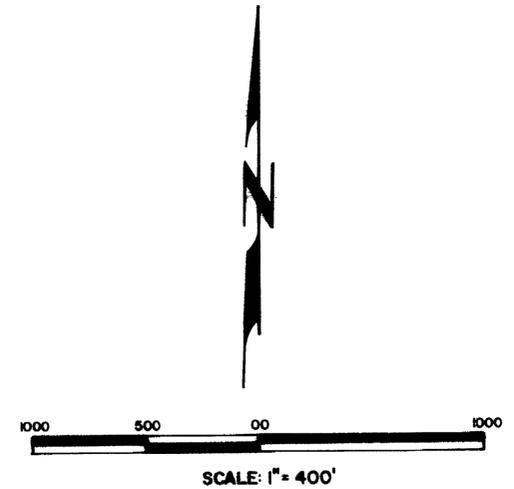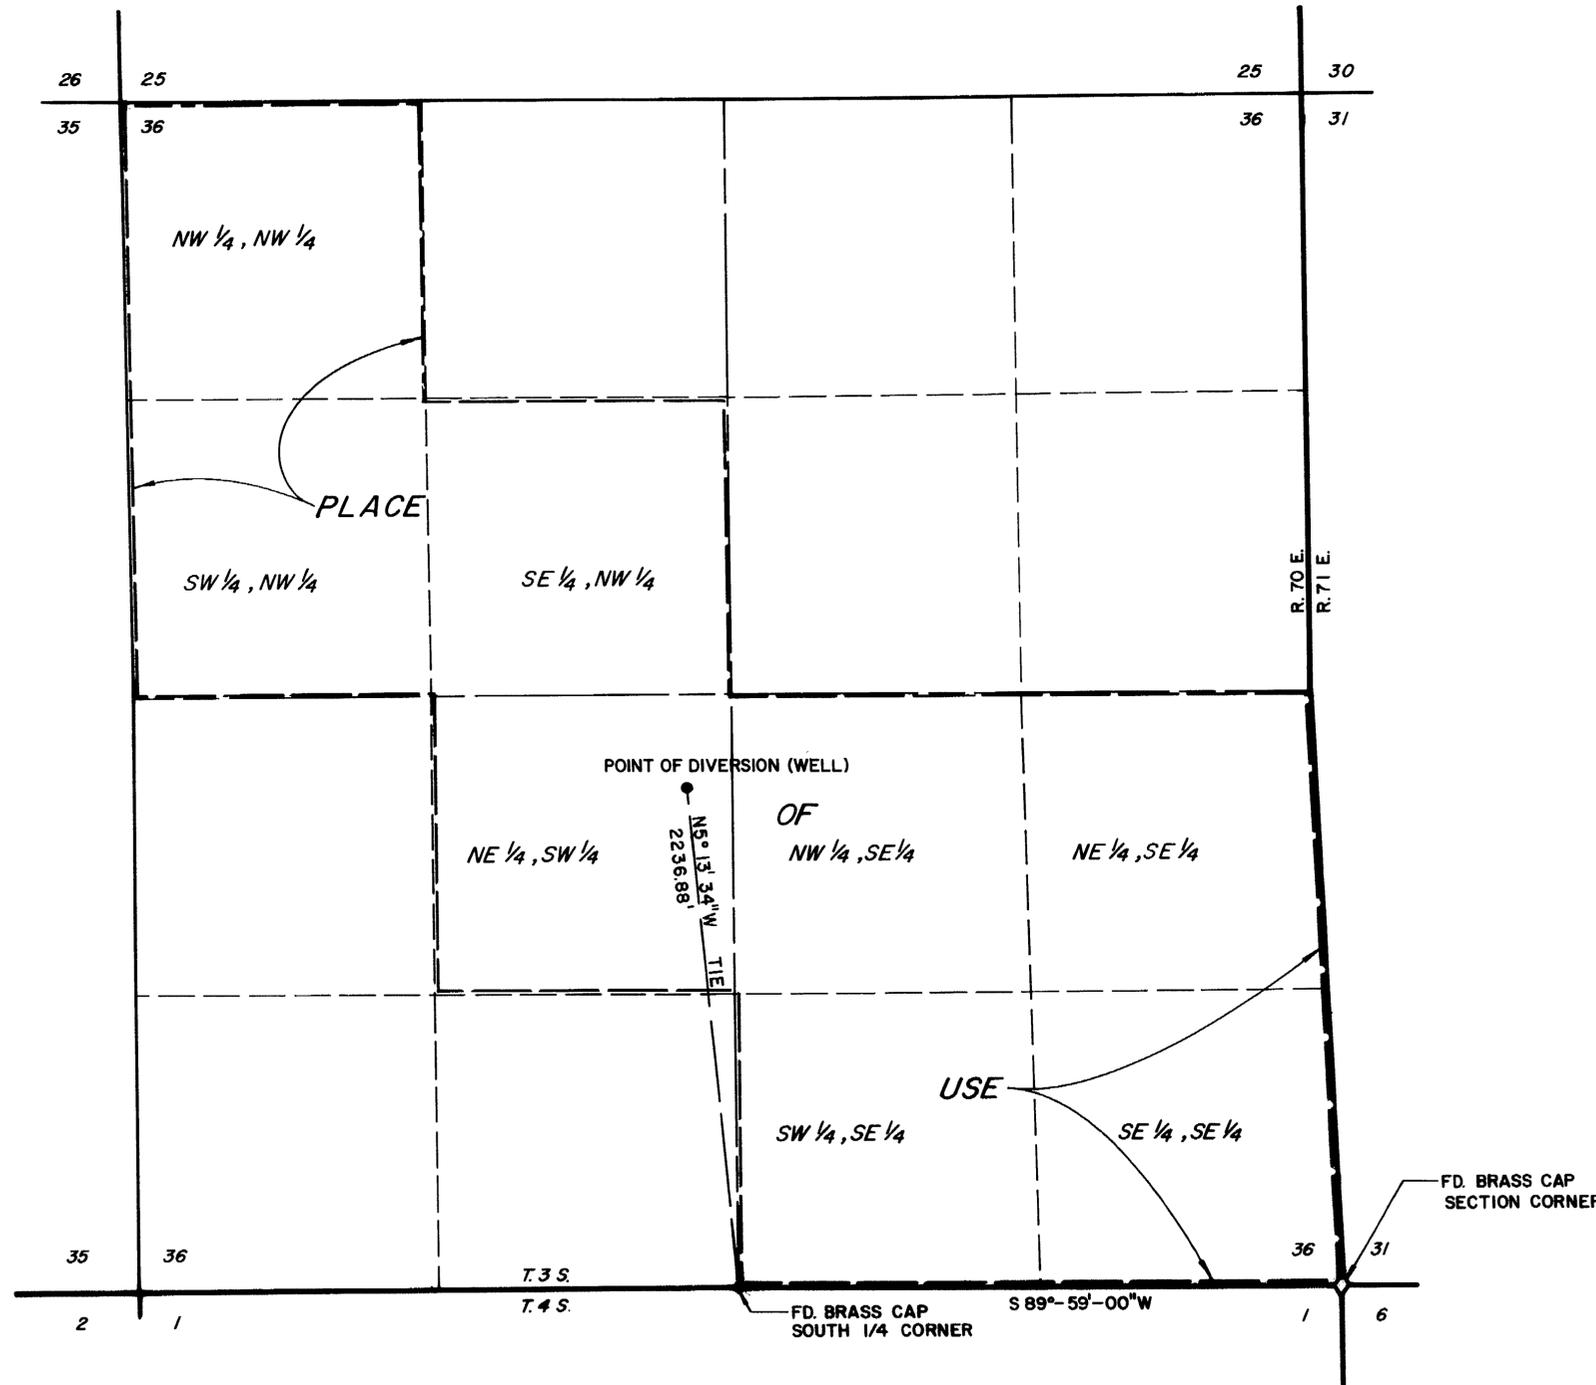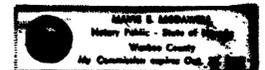

**BASIS OF BEARING**  
 SOUTHLINE OF S/E 1/4 AS SHOWN ON  
 G.L.O. TOWNSHIP PLAT, DATED 2-22-72  
 AS S89°59'00\"/>

1978 OCT 12 PM 1 23

**FILED**  
 OCT 12 1978  
 STATE ENGINEER'S OFFICE

MAP  
 TO ACCOMPANY APPLICATION  
 TO APPROPRIATE WATER FOR  
 IRRIGATION  
 BY  
 JOHN A. & MITZI CROCKETT & MARGRET MARTIN  
 FROM  
 UNDERGROUND

T. 3 S. R. 70 E. M. D. B. & M.