



# MAP

TO ACCOMPANY APPLICATION TO APPROPRIATE WATER  
FROM UNDERGROUND SOURCE FOR COMMERCIAL AND INDUSTRIAL  
PURPOSES

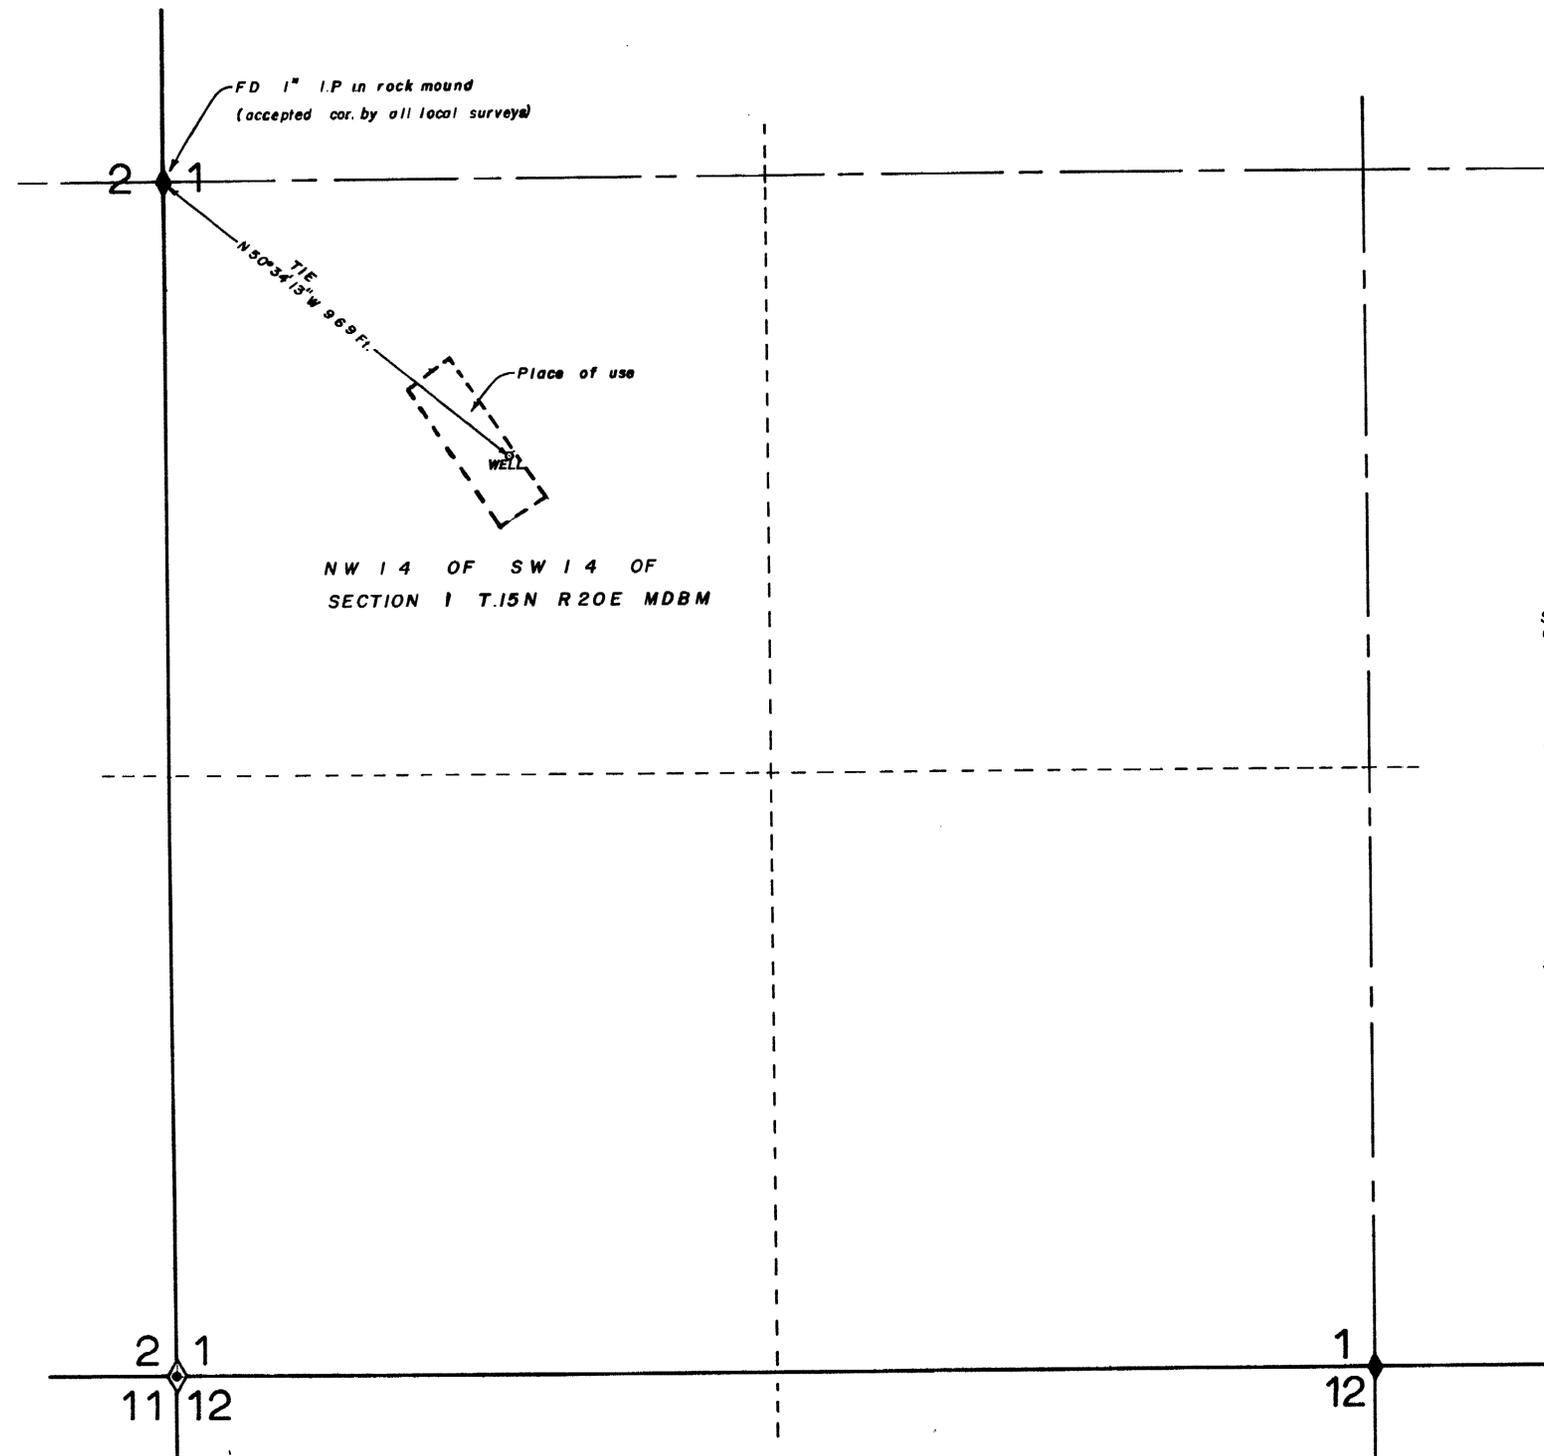

NW 1/4 OF SW 1/4 OF  
SECTION 1 T.15N R.20E MDBM

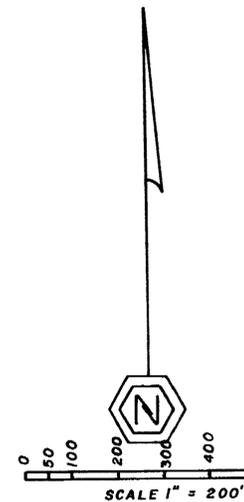

STATE OF NEVADA  
CARSON CITY SS

I, JAMES A RANKIN, being first duly sworn depose and say that this map has been correctly drawn to the designated scale from field notes of a survey made by me on the 28th day of February 1975; That it truly represents the location to be used to divert water from underground source in Carson City by William Rogers for commercial and industrial purposes. The point of diversion and the boundary of all lands to be benefited are fully and correctly shown hereon.

*James A Rankin*  
JAMES A RANKIN SWRS 391 MARCH , 1975

Subscribed and sworn to before me this 4th day of March 1975

NOTARY PUBLIC *Marie Westenhofner*

MARIE WESTENHOFNER  
Notary Public—State of Nevada  
Carson City  
My Commission Expires Jan 17 1978

**FILED**  
JUN 21 1975  
STATE ENGINEER'S OFFICE

OFFICE  
STATE ENGINEER

MAP TO ACCOMPANY APPLICATION  
TO APPROPRIATE WATER FROM  
UNDERGROUND SOURCE FOR COMMERCIAL  
AND INDUSTRIAL PURPOSES BY  
WILLIAM ROGERS

Base of bearings is the NHD  
bearings of US Rt. 50

35558