


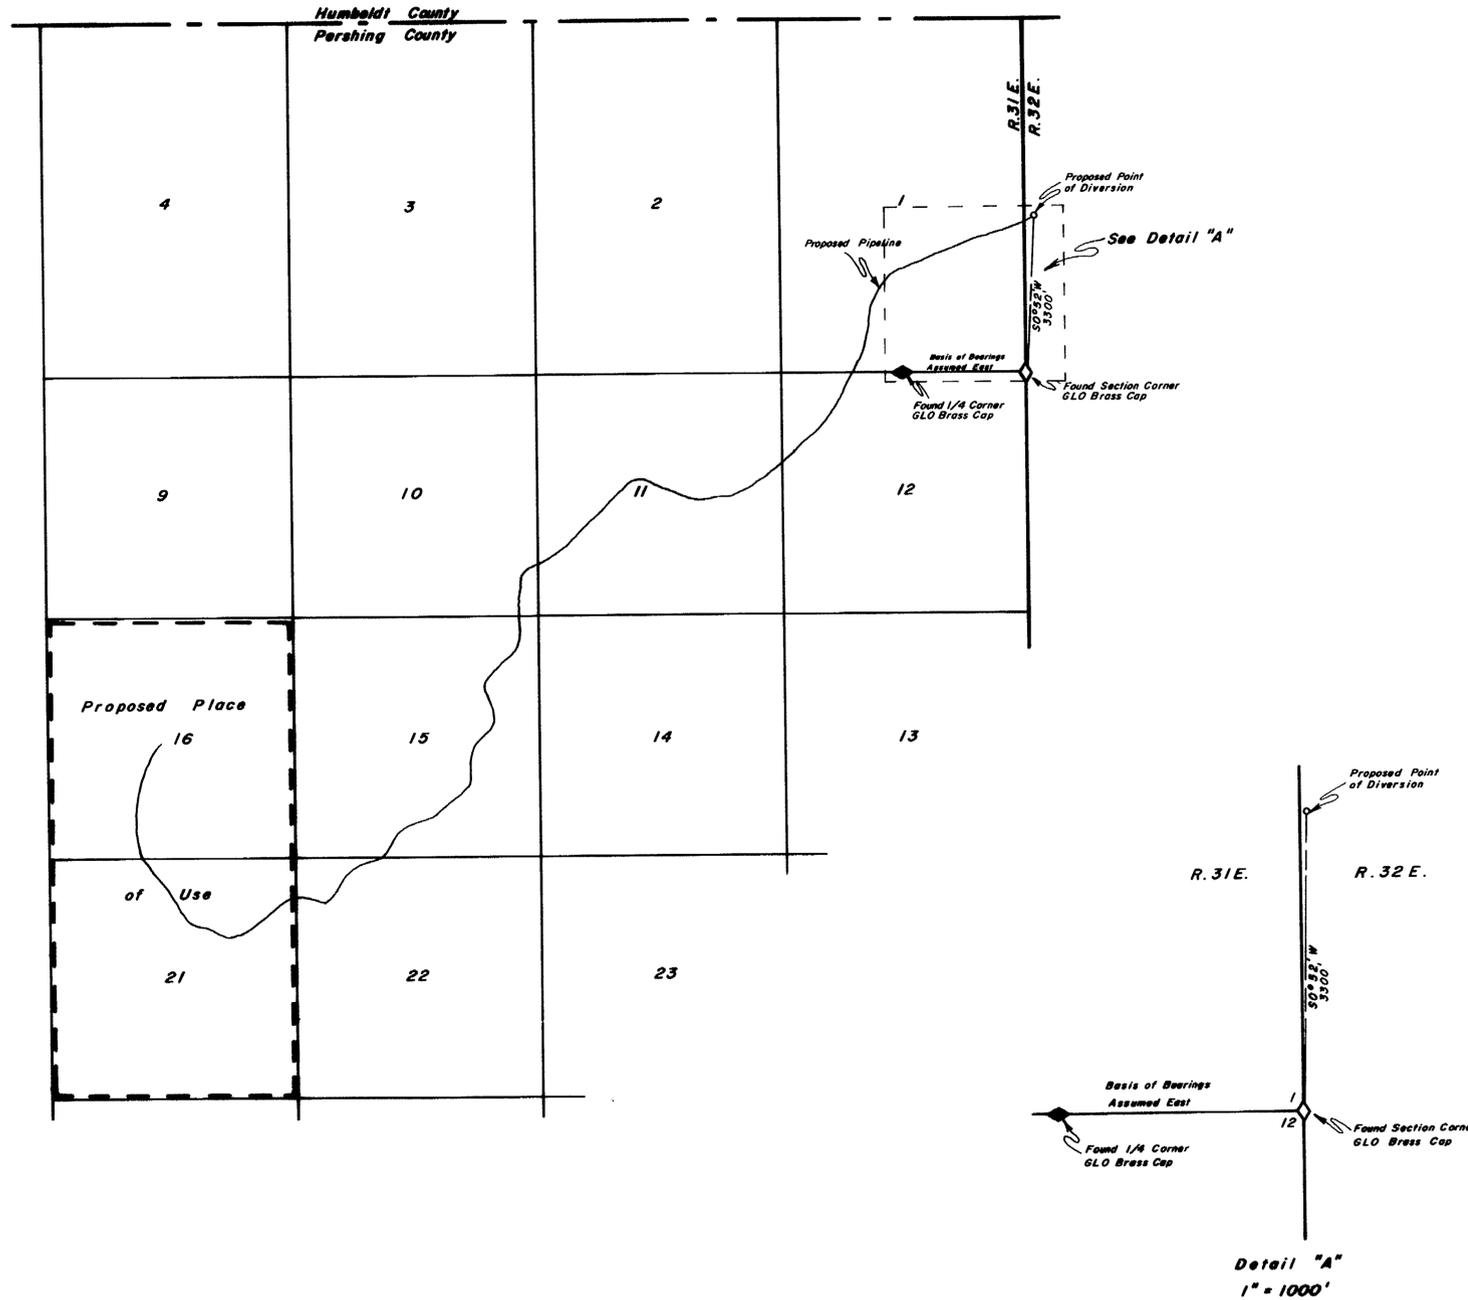

T.34N.,R.31&32 E.
M.D.B.&M.



State of Nevada } S.S.
County of Humboldt }

I, Robert N. Caldwell, being first duly sworn, depose and say that this map, consisting of 1 sheets, has been correctly drawn from field notes of a survey made by me during June, 1978, that it truly and correctly represents the location and extent of the works used to divert water from underground in Pershing County by Wilshel Corp. for mining purposes, that the proposed point of diversion, the approximate location and size of the diverting channel, all reservoirs or basins, the locations and names of all other works which will cross or connect with the proposed works, and the boundary of all lands, showing by 40-acre subdivisions the areas proposed to be irrigated, are fully and correctly designated thereon.

Robert N. Caldwell
State Water Right Surveyor No. 468

Subscribed and sworn to before me this 23rd day of June
19 78.

Robyn L. Caldwell

ROBYN L. CALDWELL
Notary Public - State of Nevada
Humboldt County
My Commission expires Mar. 8, 1981

Scale 2.5" = 1 Mile



FILED
JAN 26 1978
STATE ENGINEER'S OFFICE

OFFICE
STATE ENGINEER

1978 AUG 21 PM 2 25

OFFICE
STATE ENGINEER

1978 JAN 26 PM 2 20

Beart-Mountain Surveying Company
310 Monterey Street
Winnemucca, Nevada 89415

Map To Accompany Application
To Appropriate Water From Underground
By The Wilshel Corporation
For Mining Purposes