


NEW WASHOE CITY SUBD NO. 4

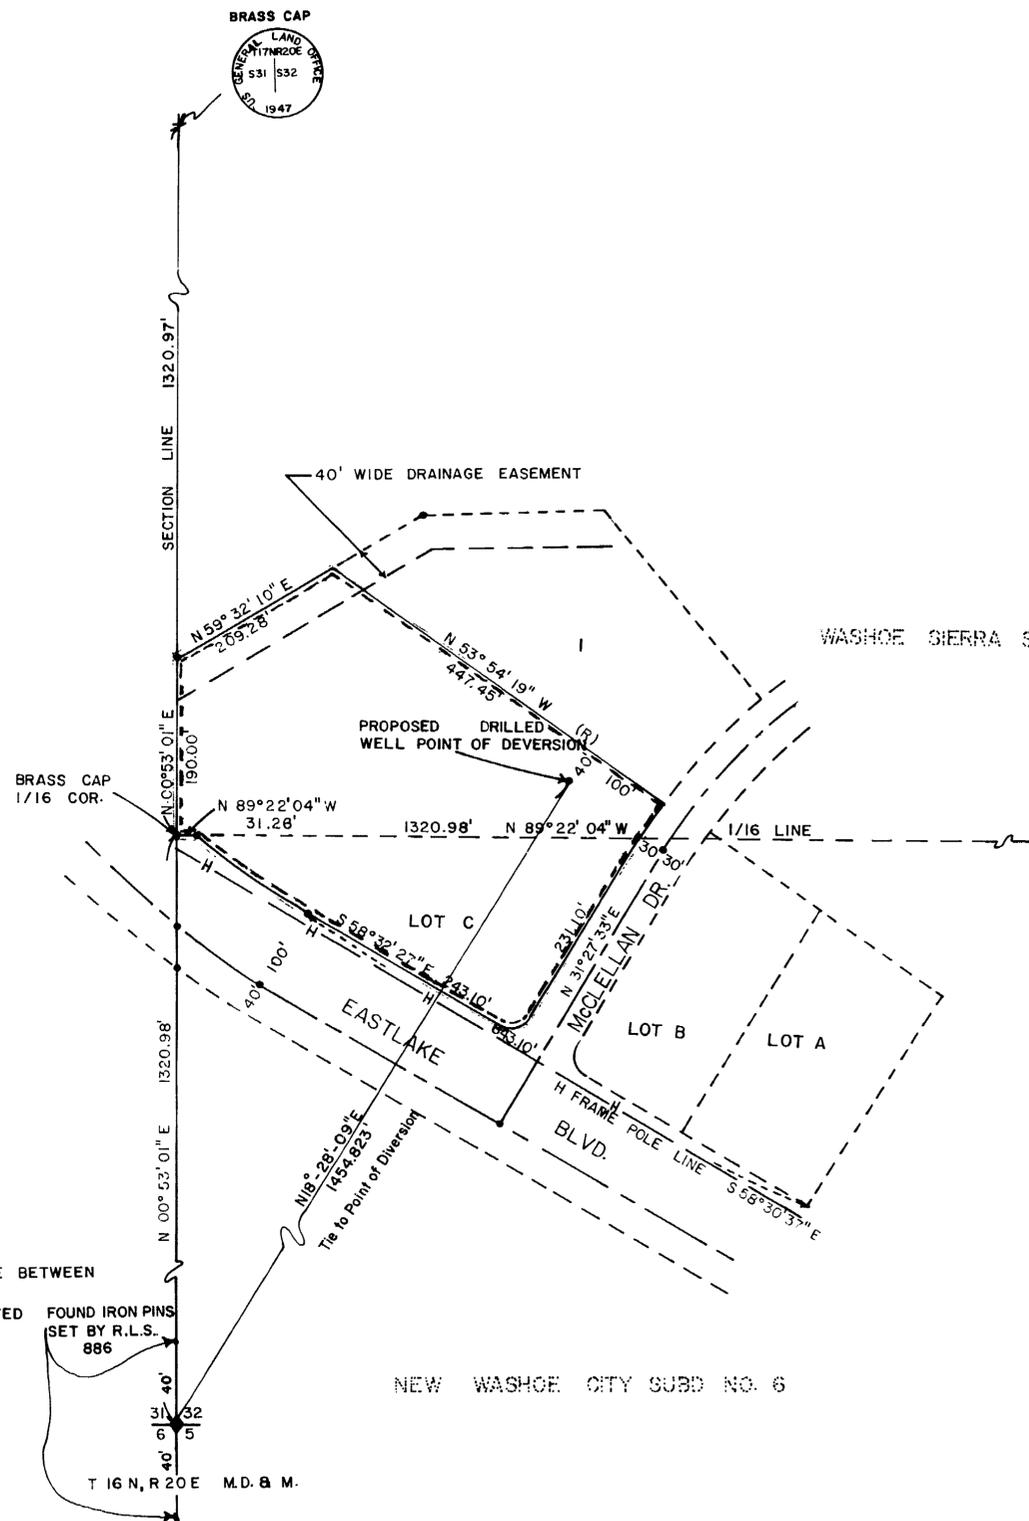

WASHOE SIERRA SUBD NO. 1

NEW WASHOE CITY SUBD NO. 6

BASIS OF BEARINGS RECORDED FOR SECTION LINE BETWEEN SECTION 31 & 32 T17N R20E M.D. & M. RECORD OF SURVEY NO. 36444 BY R.L.S. 886 ACCEPTED FOR THIS SURVEY, 17th OF AUGUST 1965.

FOUND IRON PINS SET BY R.L.S. 886

NOTE: ORIGINAL G.L.O. BRASS CAP DESTROYED BY ROAD CONSTRUCTION REFERENCE POINTS AS INDICATED

STATE OF NEVADA SS
COUNTY OF CARSON

I, JAMES N. NELSON being first duly sworn, depose and say that this map has been correctly drawn to the designated scale from field notes of a survey made by me between the 1st day of June and the 1st day of July 1978 that it truly and correctly represents the proposed location and extent of the works used to divert water from underground source in Washoe County, by Washoe Sierra Investment Company for domestic & Commercial purposes. That the proposed points of diversion, the approximate location and size of the diverting channel or pipe, all reservoirs or tanks, the location and names of all other works which will cross or connect with the proposed works, and the boundary of all lands, shown by 40 acre subdivisions are fully and correctly designated thereon.

James N. Nelson
STATE WATER RIGHT SURVEYOR

Subscribed and sworn to before me this 17th day of July 1978

See Byers
Notary Public in and for Carson City County, Nevada

My commission expires July 19 1978

1978 JUL 17 AM 10 13

MAP
TO ACCOMPANY APPLICATION TO APPROPRIATE WATER FOR
COMMERCIAL & DOMESTIC PURPOSES
BY WASHOE SIERRA INVESTMENT CO.
FROM UNDERGROUND SOURCES 6" WELL
WASHOE COUNTY NEVADA

35638