


# IN AN UNSURVEYED PORTION OF T. 7 N., R. 50 E. M.D. MER. NEVADA

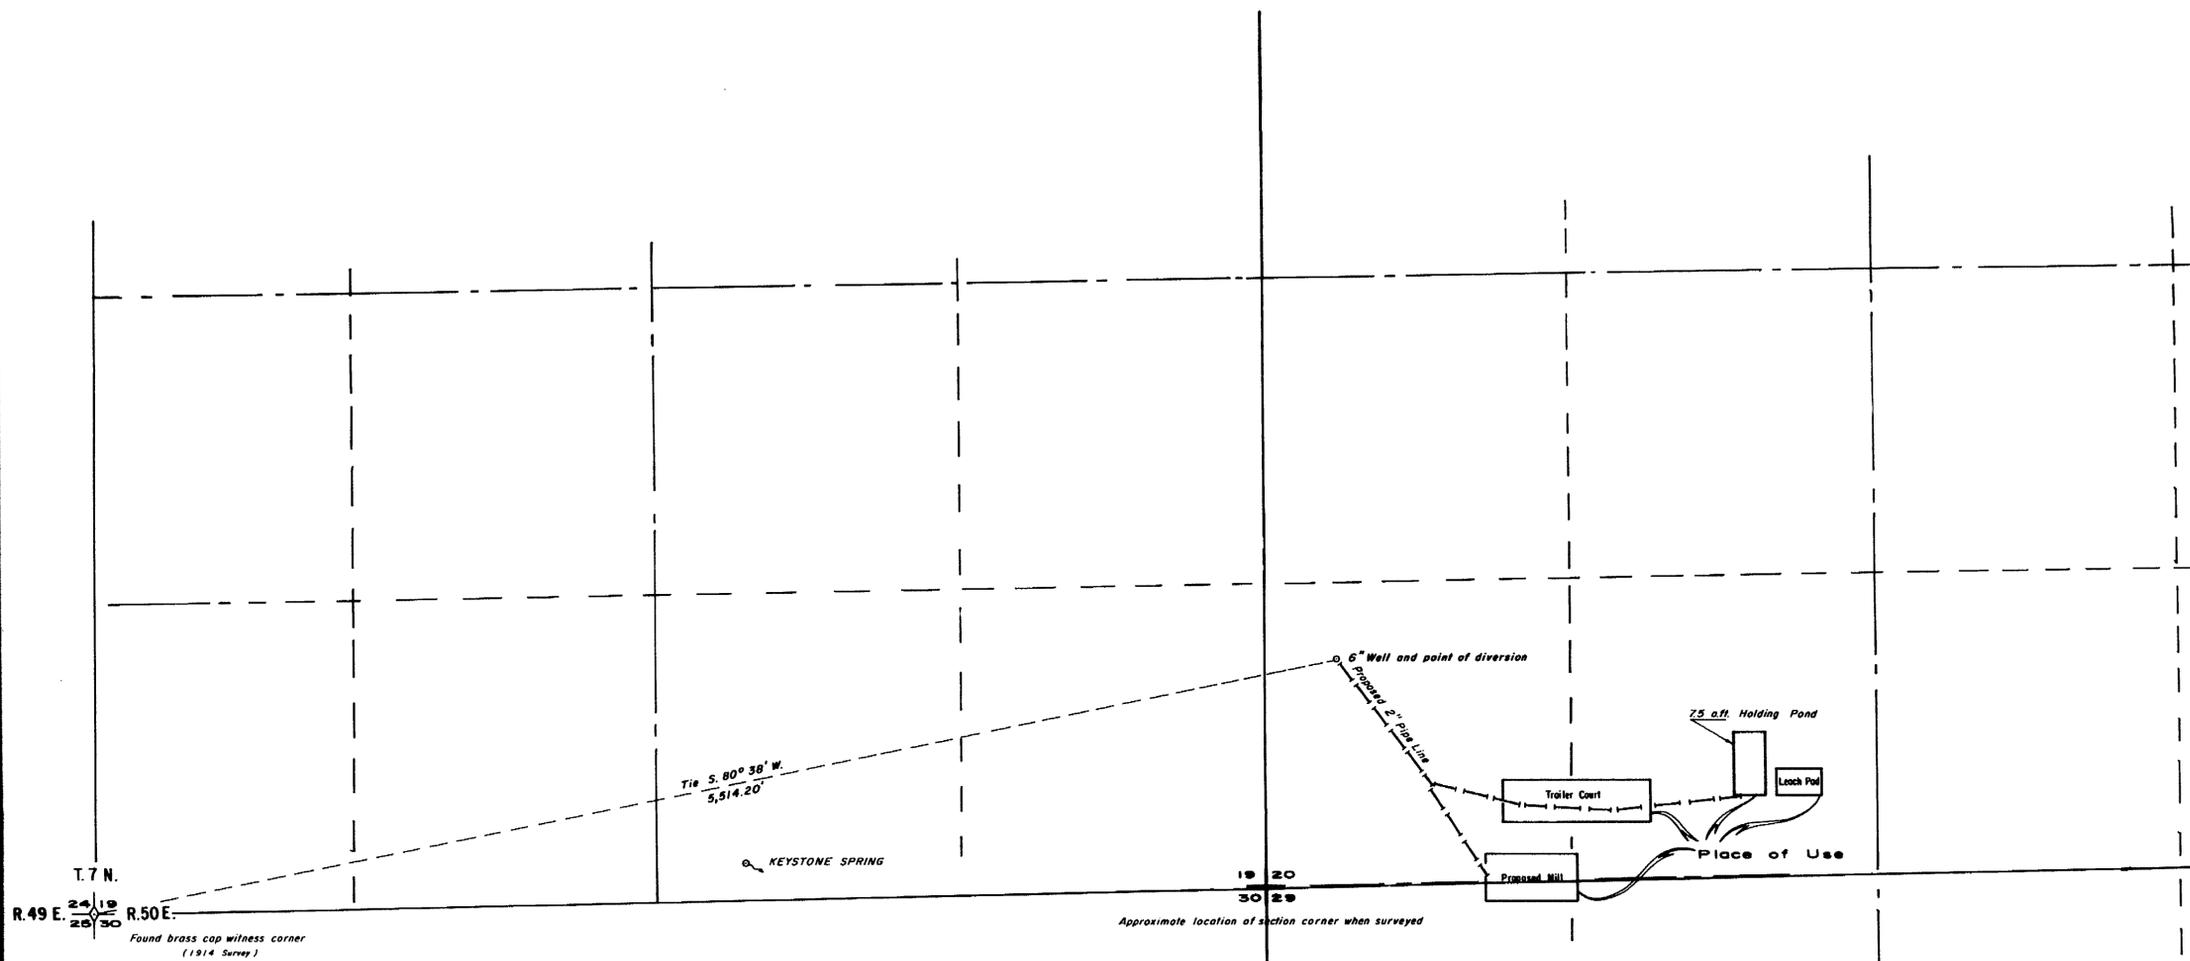

T. 7 N.  
 R. 49 E.  $\frac{24}{20}$   $\frac{19}{30}$  R. 50 E.  
 Found brass cap witness corner  
 (1914 Survey)

Approximate location of section corner when surveyed

STATE of NEVADA }  
 County of White Pine }  
 ss

I, ARNOLD C. WOOD, being first duly sworn depose and say that this map consisting of one sheet has been correctly drawn to the designated scale from field notes of a survey made by me on April 26, 1978, that it truly and correctly represents the proposed location and extent of the works used to divert water from Underground Sources in Nye County, Nevada, by Einar C. Erickson for Mining, Milling and Domestic purposes. That the proposed point of diversion and return, the location of the Mill the approximate size and capacity of the diverting conduit and the location and names of all other works or streams which are crossed by or connected with said works, are fully and correctly designated hereon.

*Arnold C. Wood*  
 NEVADA STATE WATER RIGHT SURVEYOR


Subscribed and sworn to before me this 18<sup>th</sup> day of July, 1978

*Chris Hunt*  
 Notary Public in and for White Pine County, Nevada.



**FILED**  
 AUG 7 1978  
 STATE ENGINEER'S OFFICE

OFFICE  
 STATE ENGINEER

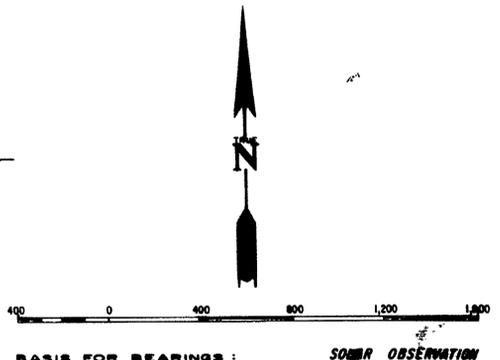

35709

**MAP ACCOMPANYING APPLICATION  
 TO  
 APPROPRIATE WATER**

FOR: MINING, MILLING and DOMESTIC USE  
 FROM: UNDERGROUND SOURCES  
 BY: EINAR C. ERICKSON  
 LOCATED IN: NYE COUNTY, NEVADA  
 SCALE: 1" = 400'  
 MAP & SURVEY BY: A.C. WOOD R.L.S. 3194