


STATE OF NEVADA
COUNTY OF LYON SS:



I, GEORGE H. DENSON, BEING FIRST DULY SWORN, DO DEPOSE AND SAY THAT THIS MAP, CONSISTING OF ONE SHEET, HAS BEEN CORRECTLY DRAWN TO THE DESIGNATED SCALE FROM FIELD NOTES OF A SURVEY MADE UNDER MY SUPERVISION BETWEEN THE 21st DAY OF AUG., AND THE 22nd DAY OF AUG. 1978; THAT IT TRULY AND CORRECTLY REPRESENTS THE PROPOSED LOCATION AND EXTENT OF THE WORKS USED TO DIVERT WATER FROM UNDERGROUND SOURCES IN NYE COUNTY, BY ZENO MINES UNDER THIS APPLICATION FOR MINING PURPOSES.

George H. Denson
GEORGE H. DENSON STATE WATER RIGHTS SURVEYOR
NO. 455

SUBSCRIBED AND SWORN BEFORE ME THIS 5TH DAY
OF SEPTEMBER, 1978.
NOTARY PUBLIC IN AND FOR LYON COUNTY, NEVADA

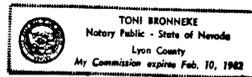

Toni Bronneke
NOTARY PUBLIC

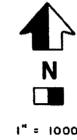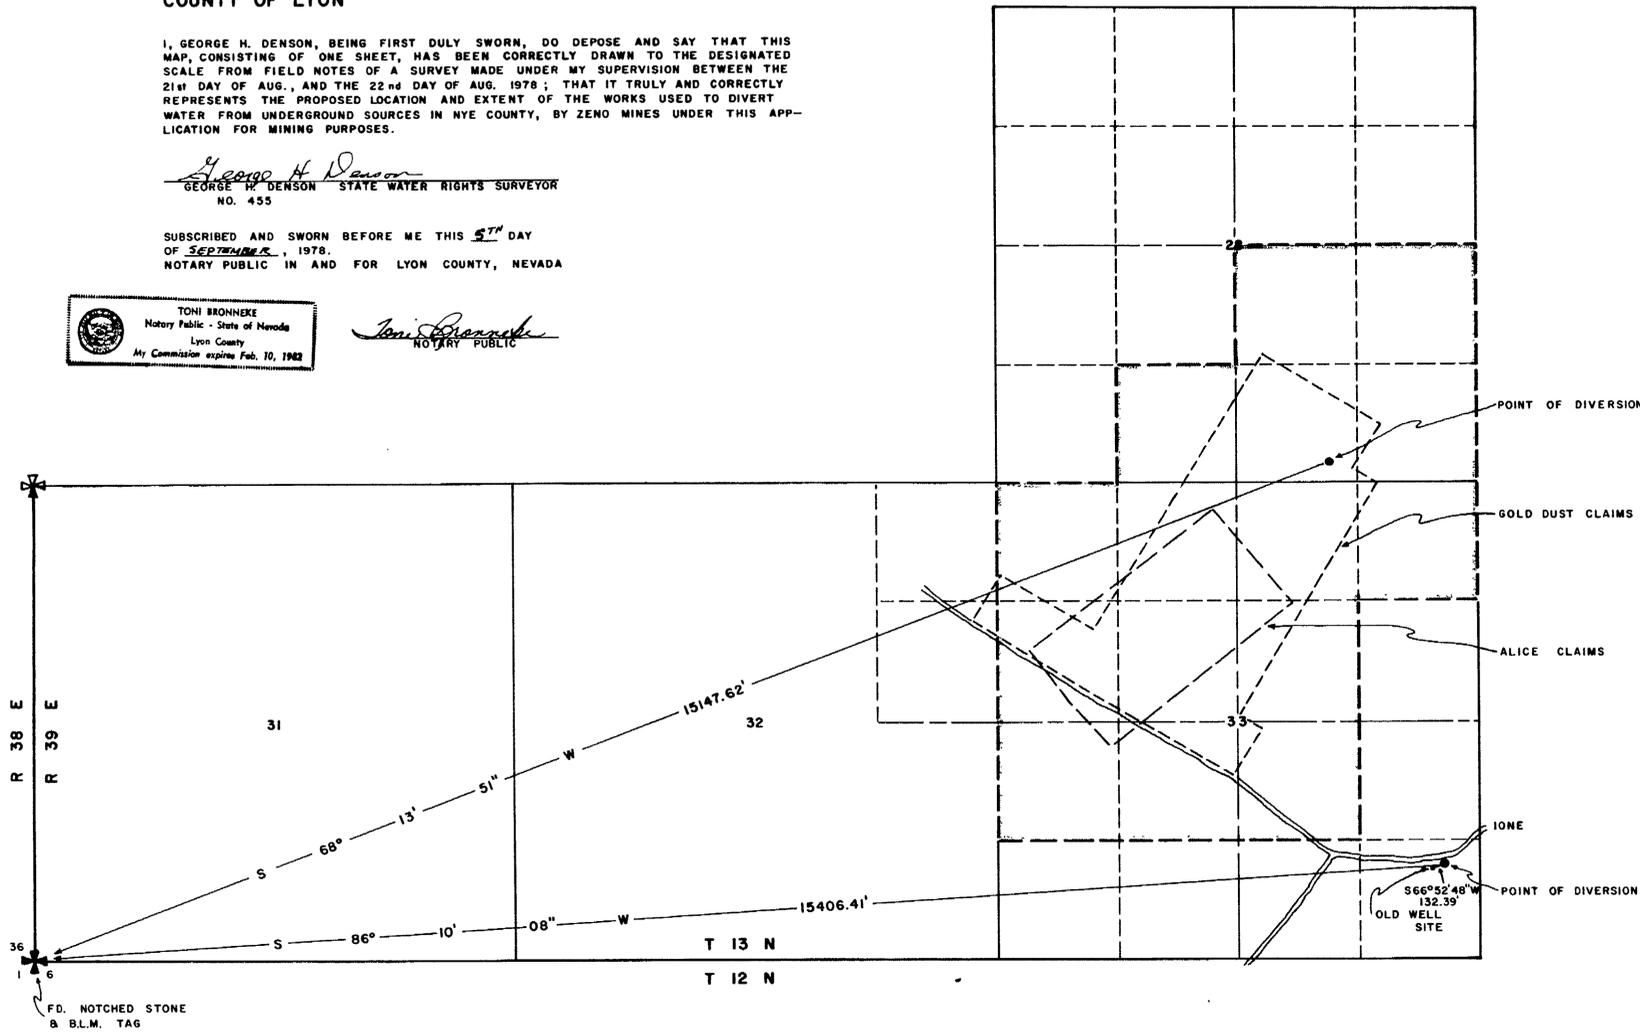

LEGEND

- ✖ SEC. COR. NOT FOUND
- ✚ SEC. COR. FOUND

NOTES

THE SECTIONS SHOWN ON THIS MAP ARE IN AN UNSURVEYED AREA AND ARE OF THEORETICAL SIZE ONLY. THE TOWNSHIP LINE BETWEEN T13N AND T12N IS ALSO THEORETICAL.

BASIS OF BEARING

SOLAR OBSERVATION ON 21 AUGUST, 1978 AT 2:18 P.M. PACIFIC DAYLIGHT TIME.

PLACE OF USE
THE SE1/4 & THE SE1/4 OF THE SW1/4 OF SEC. 28; THE NW1/4, N1/2 OF THE NE1/4, SW1/4 OF THE NE1/4, N1/2 OF THE SW1/4 & THE NW1/4 OF THE SE1/4 OF SEC. 33, T 13 N R 39 E M.D.B.&M.



FILED
SEP 6 1978
STATE ENGINEER'S OFFICE

TO ACCOMPANY APPLICATION TO APPROPRIATE WATER FOR MINING PURPOSES FROM UNDERGROUND SOURCES BY		
ZENO MINES		
GEORGE H. DENSON SURVEYING — MAPPING (702) 463-5611 YERINGTON NEVADA	DRAWN BY GAL DATE 9-5-78	CHECKED BY AD DATE 9-5-78

35718 35717