


T. 23 N., R. 62 E., M.D.B. & M.

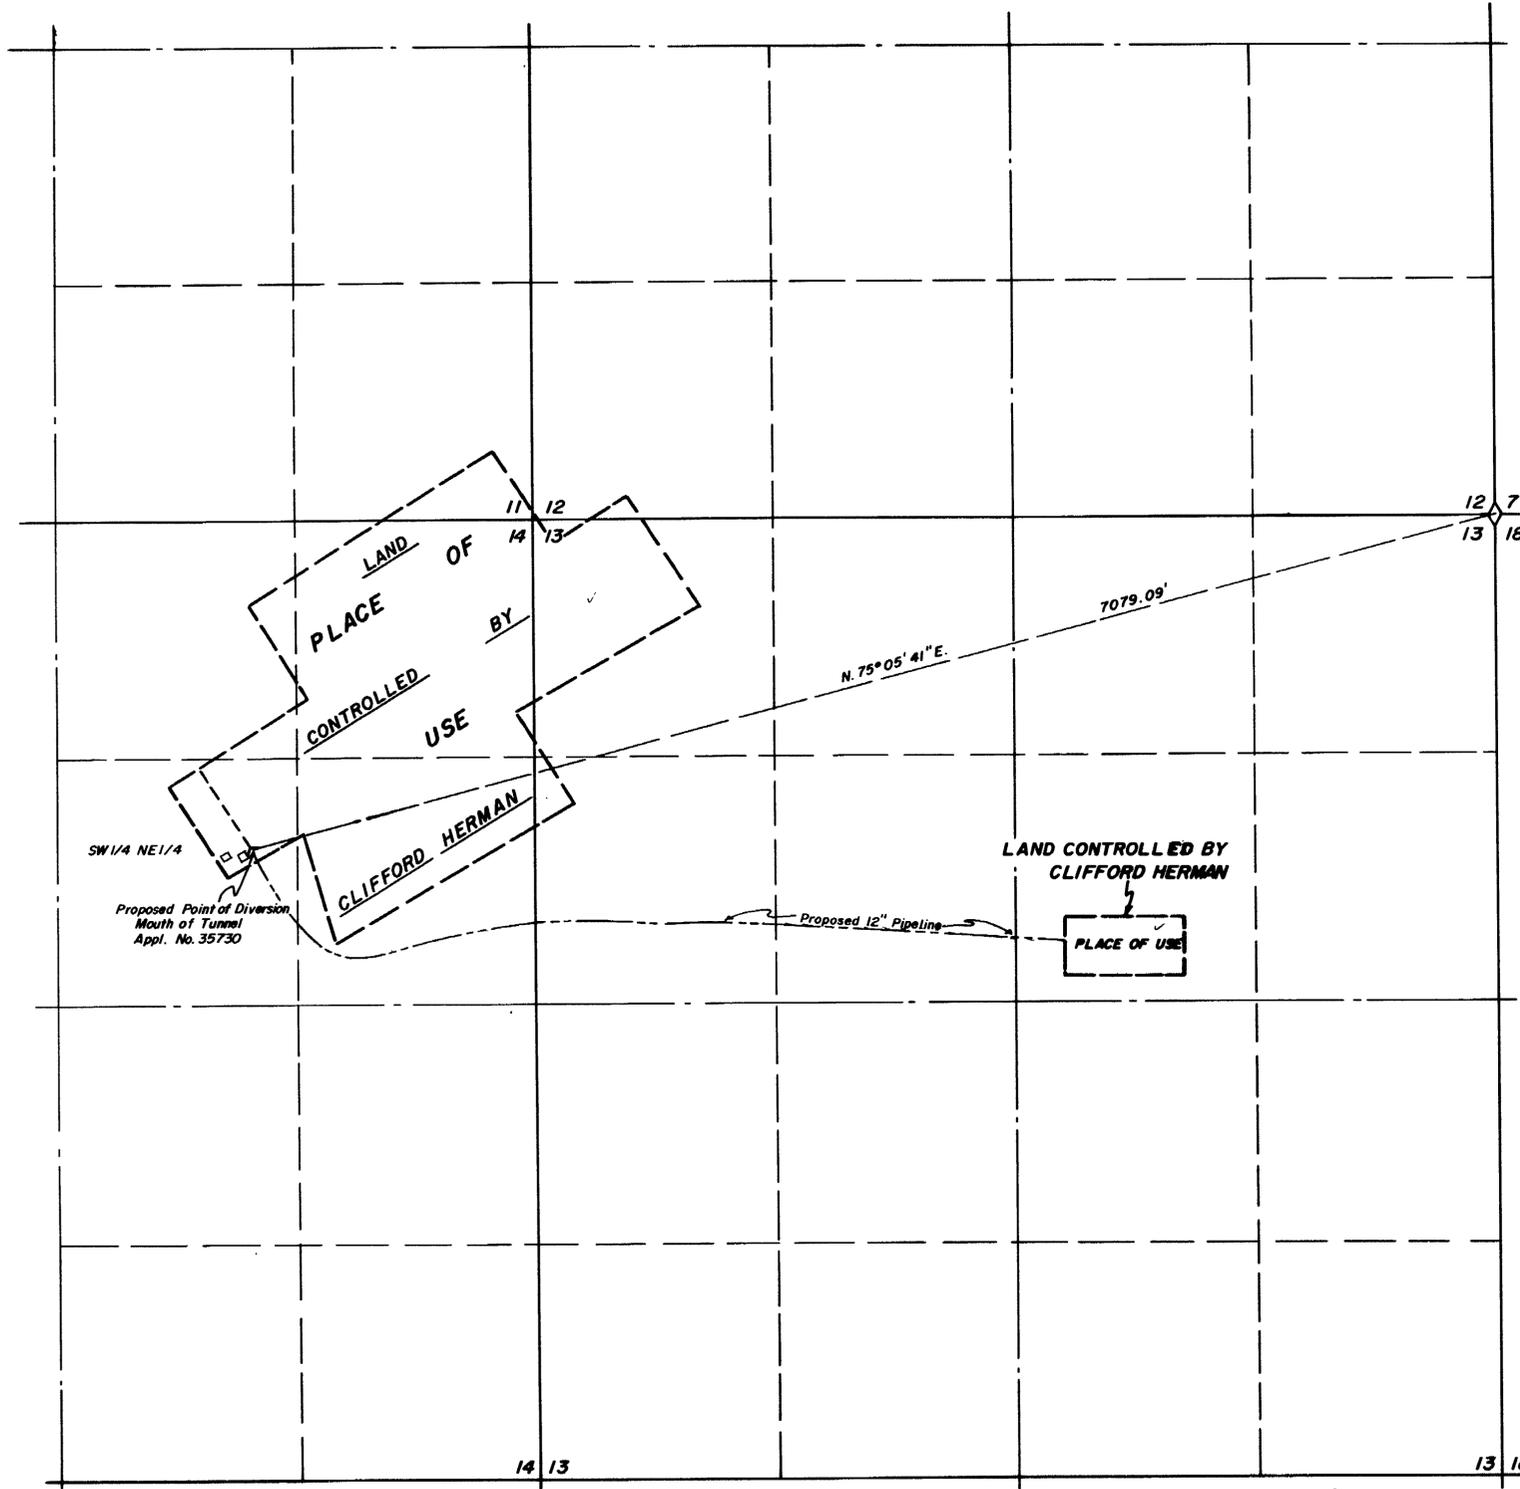




STATE OF NEVADA } ss
 County of White Pine }

I, Richard W. Forman, being first duly sworn, depose and say that this map, consisting of one sheet, has been correctly drawn to the designated scale from field notes of a survey made by me on the 24th day of November 1978; that it truly and correctly represents the proposed location and extent of the works used to divert water from Egan Mine, San Jose Tunnel, in White Pine County, by Clifford Herman for Mining, Milling & Domestic purposes. That the proposed point of diversion, the approximate location and size of the diverting channel, all reservoirs or basins, the location and names of all other works which will cross or connect with the proposed works, and the boundary of all lands, showing by 40-acre subdivisions the areas proposed to be irrigated, are fully and correctly designated thereon.

Richard W. Forman
 State Water Right Surveyor

Subscribed and sworn to before me this 29th day of November, 1978.

Marcia L. Forman
 Notary Public in and for White Pine County, Nevada

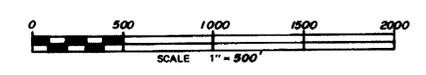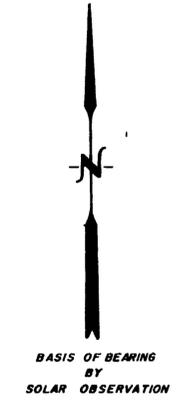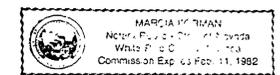

FILED
 NOV 30 1978
 STATE ENGINEER'S OFFICE

MAP TO ACCOMPANY
 APPLICATION TO APPROPRIATE WATER
 FOR **MINING, MILLING & DOMESTIC**
 BY **CLIFFORD HERMAN**
 FROM **EGAN MINE, SAN JOSE TUNNEL**

OFFICE
 STATE ENGINEER
 1978 NOV 30 AM 9 58

SURVEYED & MAPPED
 BY
 BOUNDY & FORMAN, INC.
 ELY, NEVADA
 NOVEMBER, 1978

43625
 43625 35730