


77262 T
 77251 T
 77162
 76482
 76431
 76212 T
 76168 T
 76069 T
 74948
 74947
 74946
 74945
 78106 T
 78105 T
 78929
 78828
 78927
 78926 T
 71979 T
 71978 T
 71032
 70491
 70490
 70127
 70126
 70125
 70124
 70123
 70122
 70121
 70120
 70119
 70118
 70117
 70079 T
 69916
 69915
 69914
 69913
 69912
 69911
 69910
 69909
 69097 T

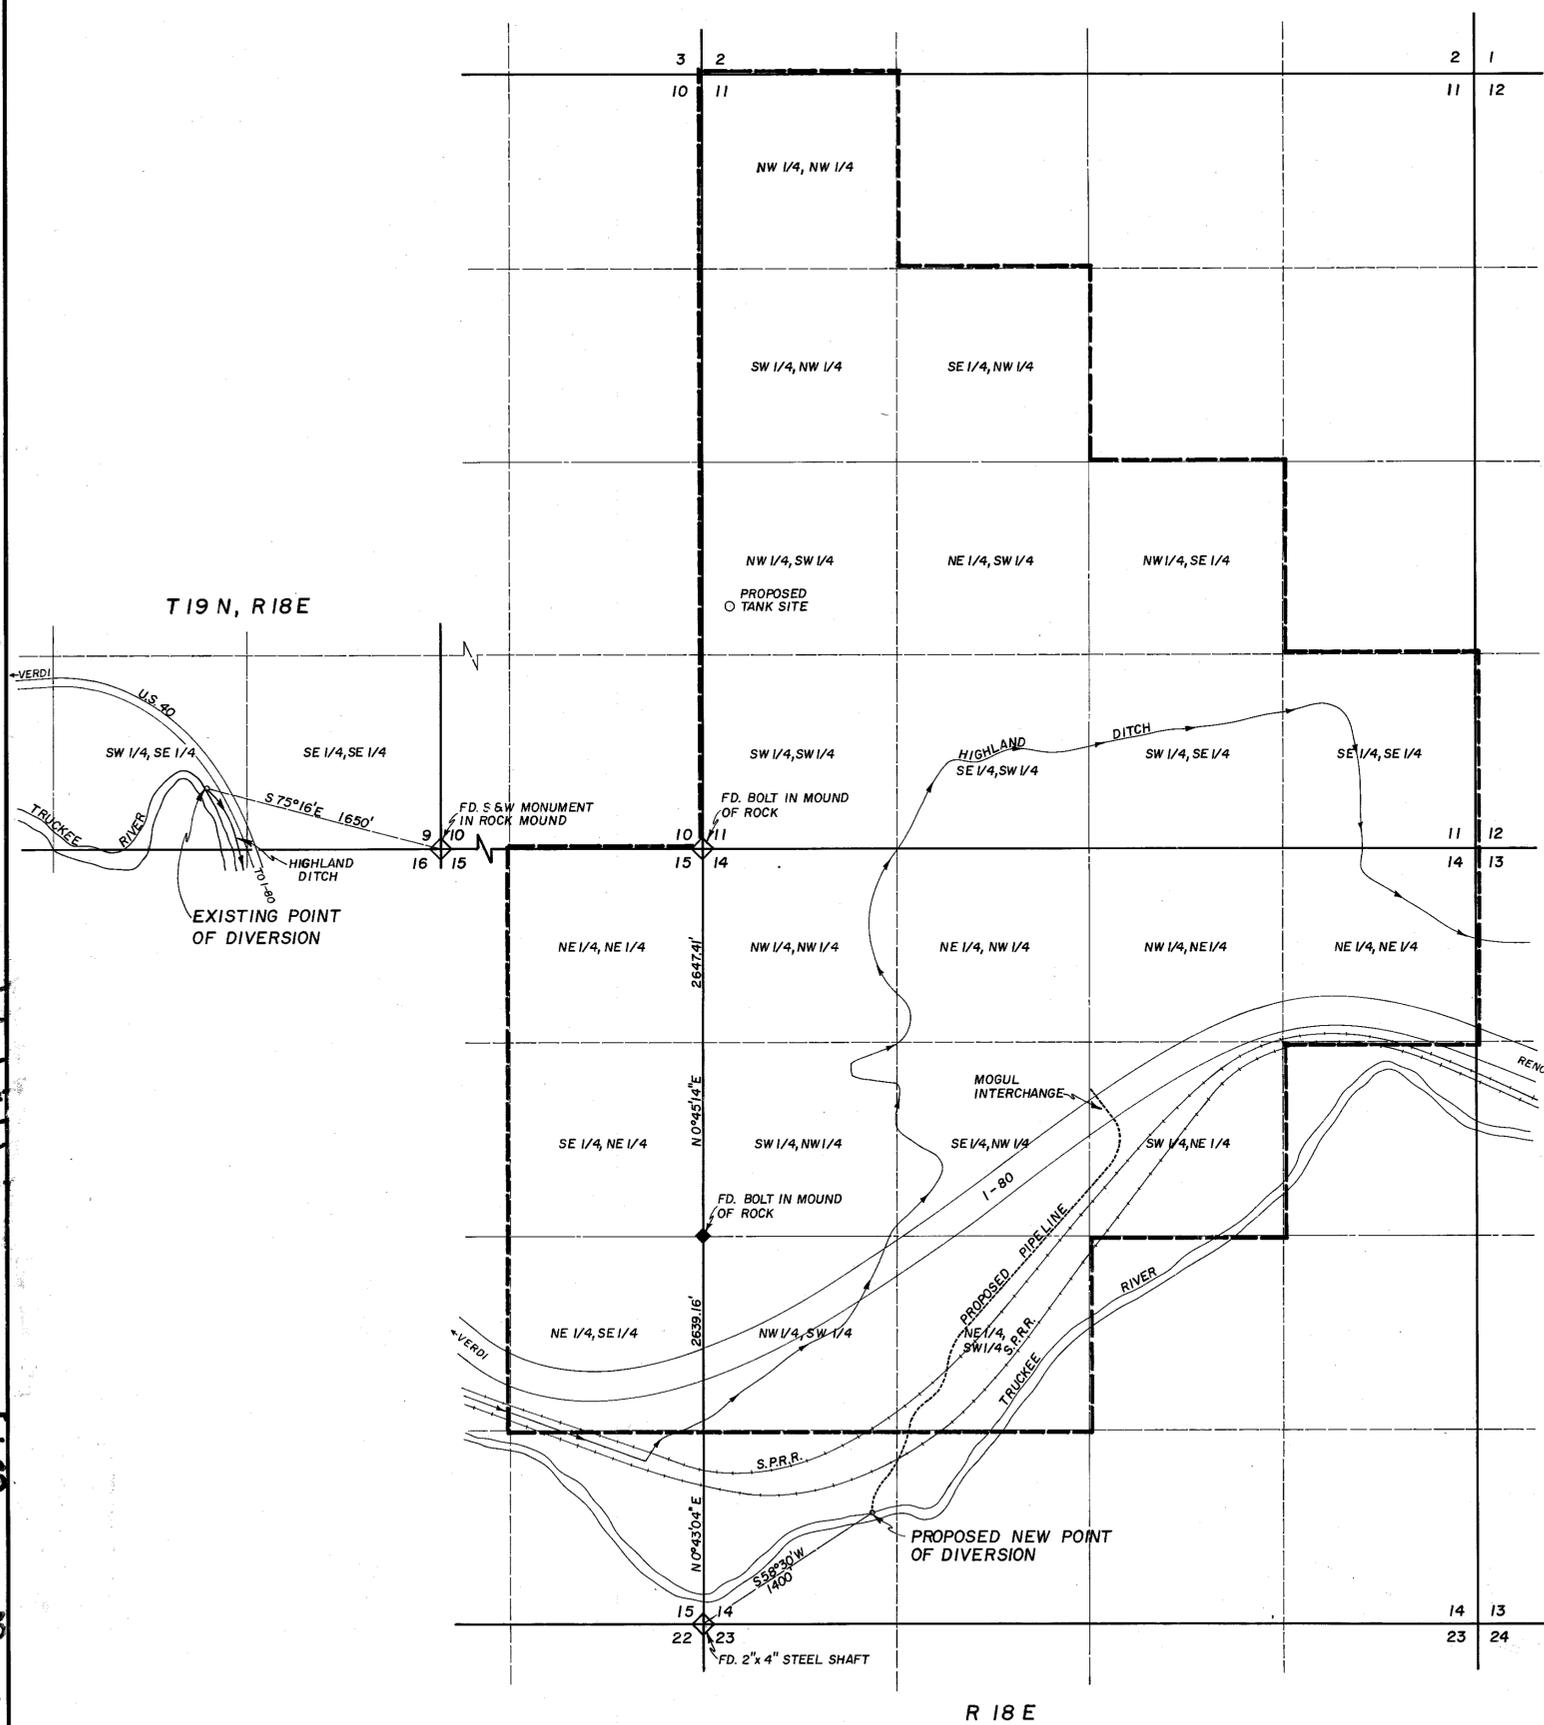


STATE OF NEVADA } S.S.
 COUNTY OF WASHOE }

I, ALAN MEANS, BEING FIRST DULY SWORN, DEPOSE AND SAY THAT THIS MAP, CONSISTING OF ONE SHEET, HAS BEEN CORRECTLY DRAWN TO THE DESIGNATED SCALE, FROM FIELD NOTES OF A SURVEY MADE BY ME (OR UNDER MY DIRECTION) BETWEEN THE 18th DAY OF SEPTEMBER AND THE 20th DAY OF SEPTEMBER, 1978; AND IT TRULY AND CORRECTLY REPRESENTS THE LOCATION AND EXTENT OF THE WORKS USED TO DIVERT WATER FROM SURFACE SOURCES, IN WASHOE COUNTY, BY BROWN, JAKSICK AND ARROYO FOR QUASI-MUNICIPAL SUBDIVISION PURPOSES. THAT THE POINT OF DIVERSION, THE APPROXIMATE LOCATION OF THE DIVERTING CHANNEL OR OTHER CONDUIT, ALL RESERVOIRS OR BASINS, THE LOCATION AND NAMES OF ALL OTHER WORKS AND STREAMS WHICH WILL CROSS OR CONNECT WITH THE PROPOSED WORKS, AND THE BOUNDARY OF ALL LANDS SHOWING BY 40-ACRE SUBDIVISIONS THE AREAS PROPOSED FOR QUASI-MUNICIPAL SUBDIVISION USE, ARE FULLY AND CORRECTLY DESIGNATED THEREON.




SUBSCRIBED AND SWORN TO BEFORE ME THIS 29 DAY OF SEPTEMBER, 1978. NOTARY PUBLIC IN AND FOR WASHOE COUNTY, NEVADA.

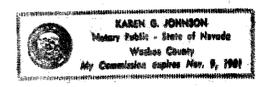

Karen G. Johnson



BASIS OF BEARINGS - NEVADA STATE COORDINATE SYSTEM - WEST ZONE GRID, TRASH TO STICKY (N 33° 40' 37" W)

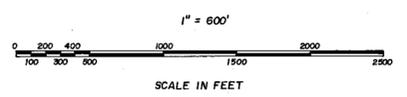

FILED
 SEP 29 1978
 STATE ENGINEER'S OFFICE

Ⓢ

MAP
 TO ACCOMPANY APPLICATION TO CHANGE EXISTING WATER RIGHTS FROM IRRIGATION TO QUASI-MUNICIPAL PURPOSES & CHANGE PLACE OF USE & POINT OF DIVERSION BY BROWN, JAKSICK AND ARROYO FROM SURFACE SOURCES

69096 T 69095 T 69094 T 69093 T 69092 T 69091 T 69090 T 63507 62386 62385 60219 4 76 36 35753 35752