


T.36N., R.40E.  
M.D.B.&M.

SW 1/4 Section 33

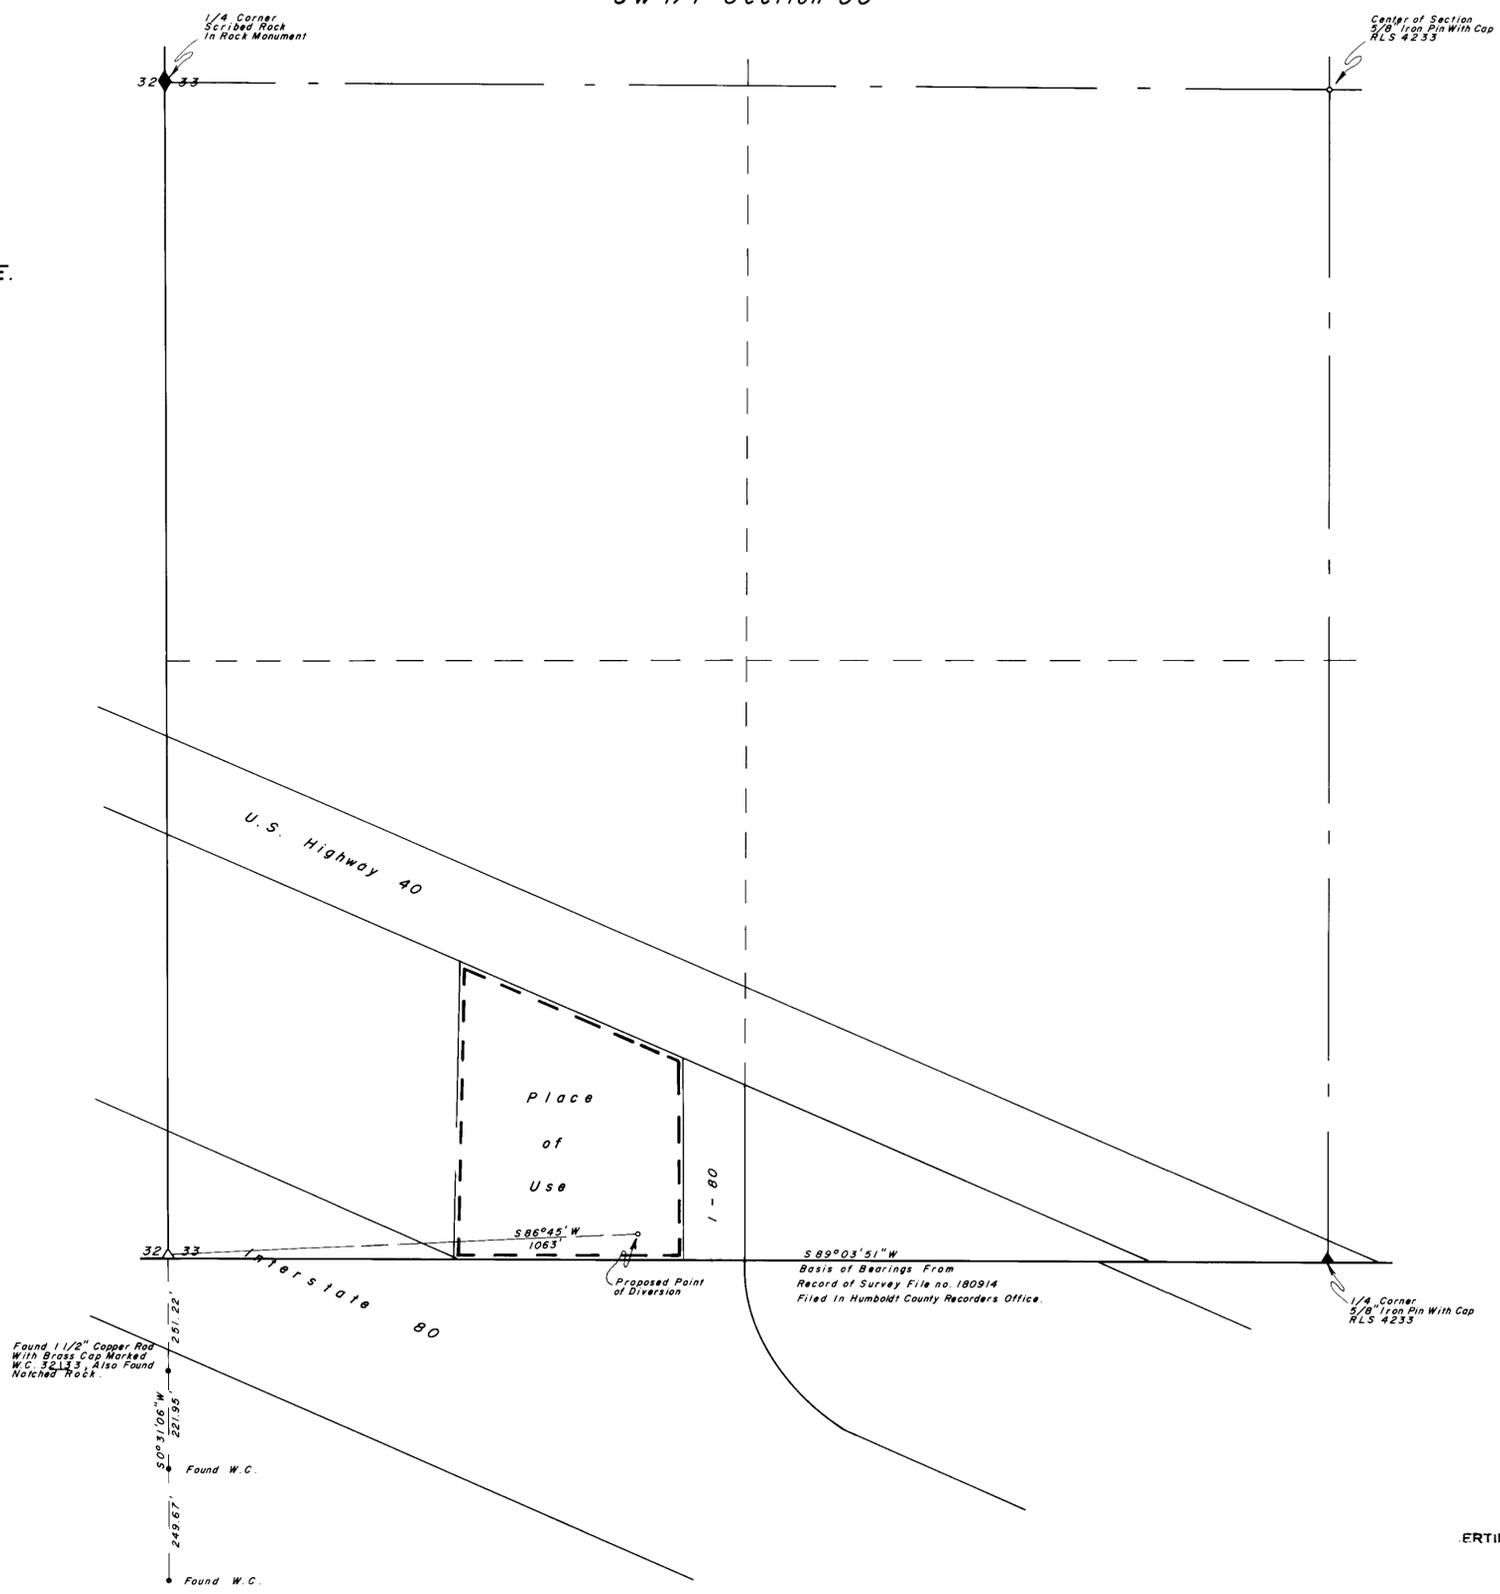


State of Nevada } S.S.  
 County of Humboldt }

I, Robert N. Caldwell, being first duly sworn, depose and say that this map, consisting of 1 sheets, has been correctly drawn from field notes of a survey made by me during August, 1978, that it truly and correctly represents the location and extent of the works used to divert water from underground in Humboldt County by Mark & Mary Cowley for Quasi-Municipal purposes, that the proposed point of diversion, the approximate location and size of the diverting channel, all reservoirs or basins, the locations and names of all other works which will cross or connect with the proposed works, and the boundary of all lands, showing by 40-acre subdivisions the areas proposed to be irrigated, are fully and correctly designated thereon.

*Robert N. Caldwell*  
 State Water Right Surveyor No. 468

Subscribed and sworn to before me this 17<sup>th</sup> day of August 19 78.

*Robert N. Caldwell*

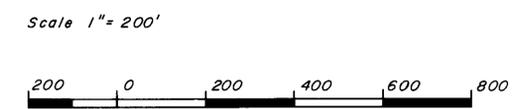

**FILED**  
 AUG 21 1978  
 STATE ENGINEER'S OFFICE

CERTIFICATE No. 12848 ISSUED 5-29-91

Desert-Mountain Surveying Company  
 510 Melarkey Street  
 Winnemucca, Nevada 89445

Map To Accompany Application  
 To Appropriate Water  
 From Underground  
 In Humboldt County  
 By Mark and Mary Cowley  
 For Quasi-Municipal Purposes

Humboldt County Nevada

35784