


W 1/2 Section 21

T.37N., R.38E.
M.D.B. & M.

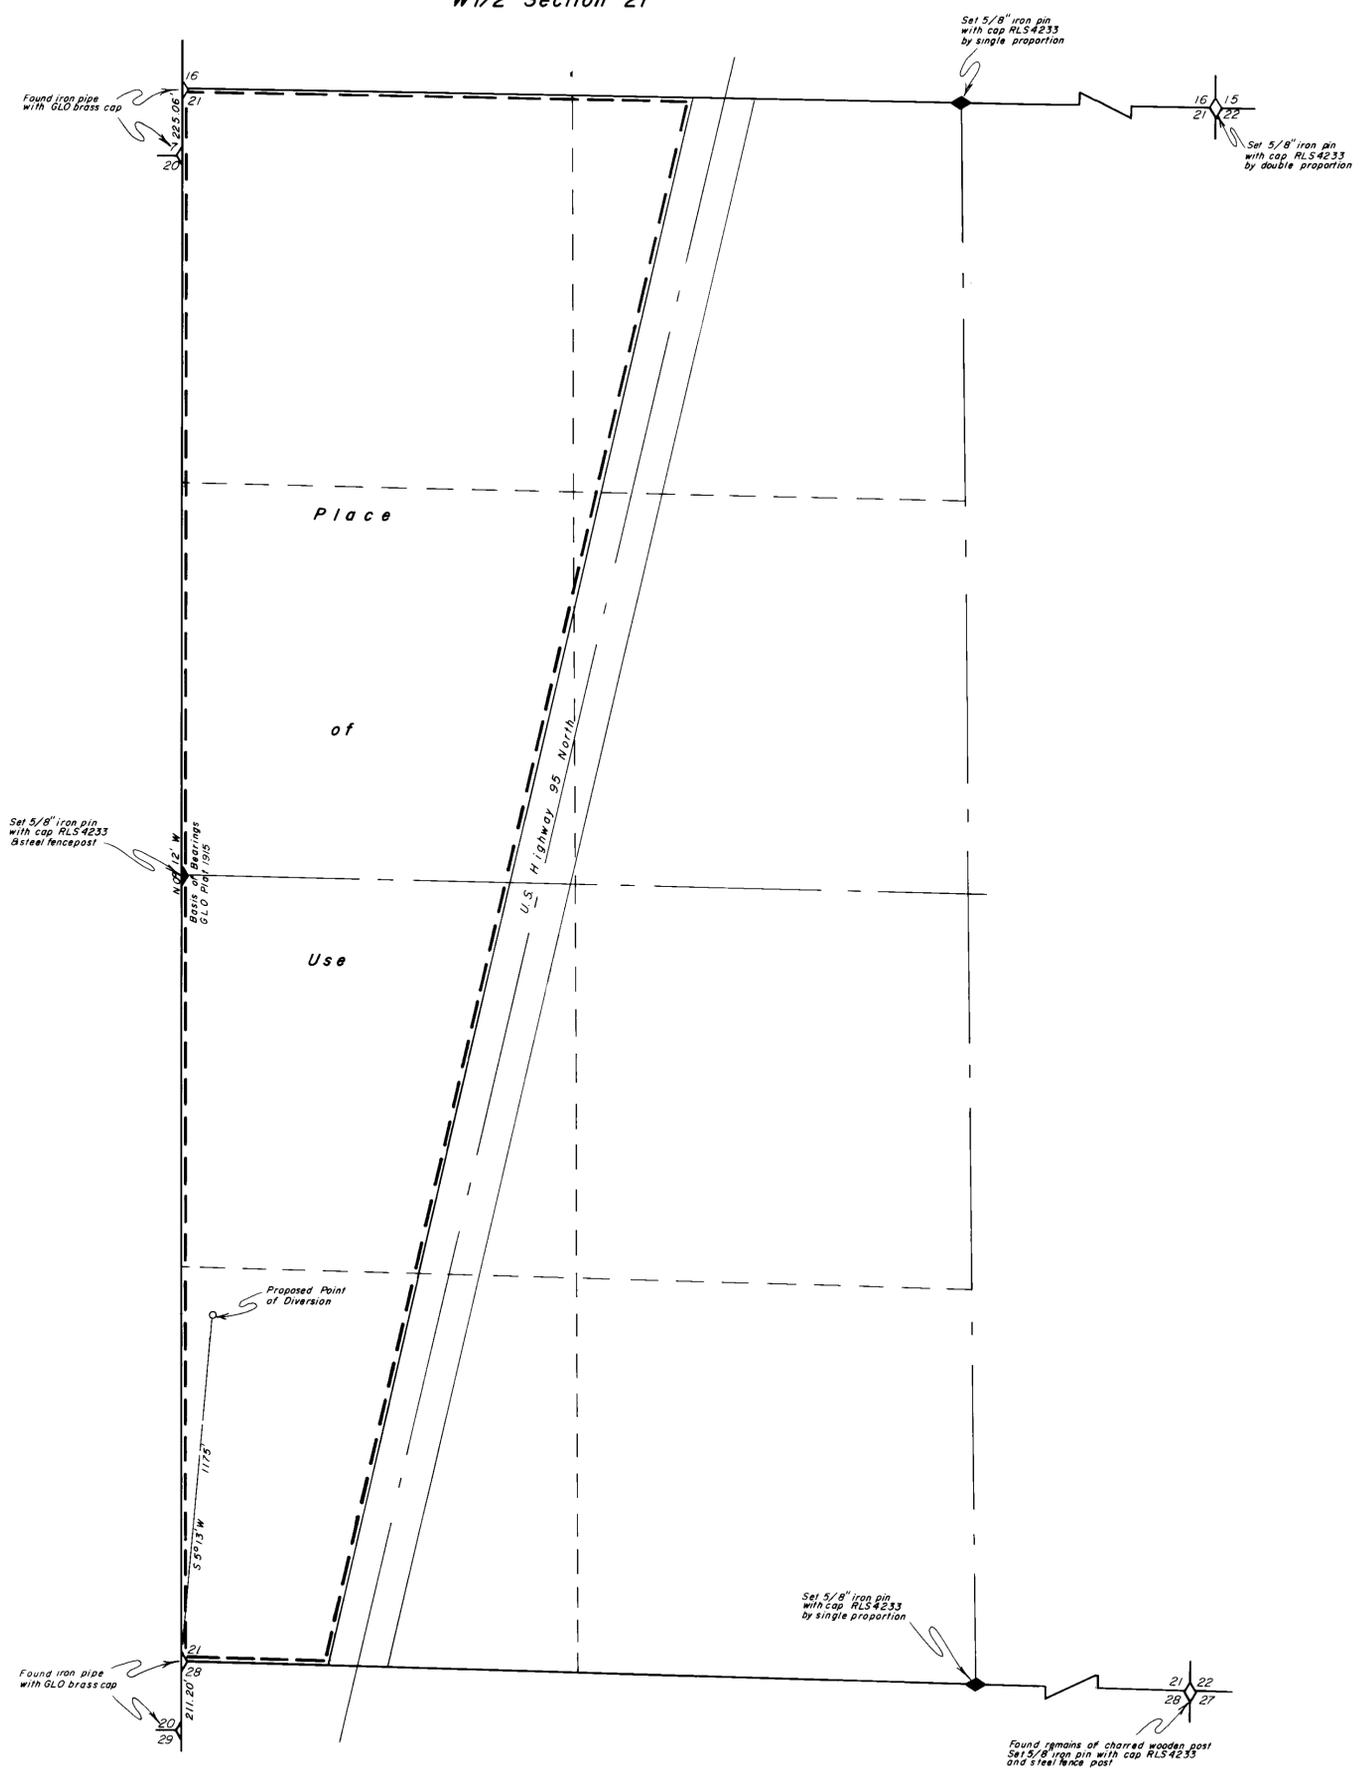

State of Nevada } s.s.
 County of Humboldt }

I, Robert N. Caldwell, being first duly sworn, depose and say that this map, consisting of 1 sheets, has been correctly drawn from field notes of a survey made by me during August 1978, that it truly and correctly represents the location and extent of the works used to divert water from underground in Humboldt County by James Kearns for Quasi-Municipal purposes, that the proposed point of diversion, the approximate location and size of the diverting channel, all reservoirs or basins, the locations and names of all other works which will cross or connect with the proposed works, and the boundary of all lands, showing by 40-acre subdivisions the areas proposed to be irrigated, are fully and correctly designated thereon.

Robert N. Caldwell
 State Water Right Surveyor No. 468

Subscribed and sworn to before me this 18th day of August 1978.

Joseph A. Caldwell

FILED
 AUG 21 1978
 STATE ENGINEER'S OFFICE

Scale 1"=300'

300 0 300 600 900 1200



Desert-Mountain Surveying Company
 510 Melarkey Street
 Winnemucca, Nevada 89445

Map To Accompany Application
 To Appropriate Water
 From Underground In Humboldt County
 By James Kearns
 For Quasi-Municipal Purposes
 Humboldt County Nevada

35786