


SECTION	SUBDIVISION	TOWNSHIP	RANGE	CULTIVATED ACREAGE	DESCRIPTION OF CULTURE
15	SW 1/4 SE 1/4 NE 1/4	17N	63E	9.09	Alfalfa
15	NW 1/4 NE 1/4 SE 1/4	17N	63E	2.65	Alfalfa
Total Acreage				11.74	

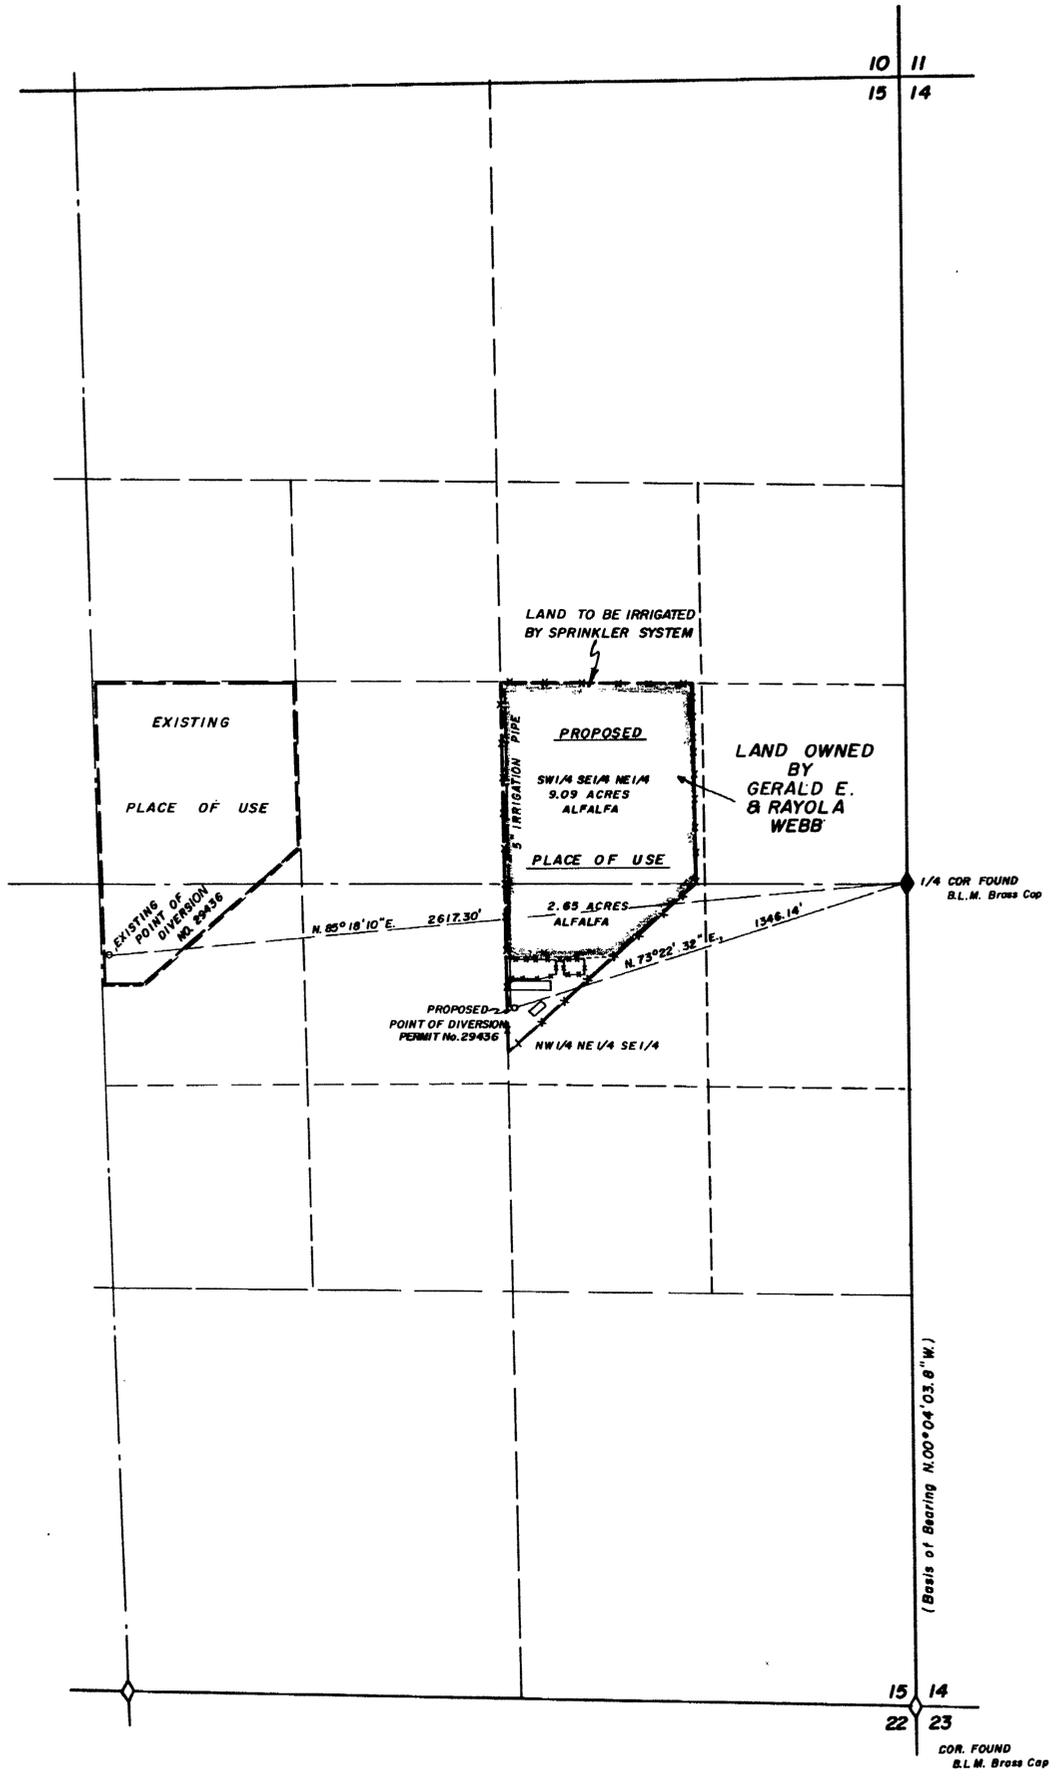

**E 1/2 OF SECTION 15
T. 17 N., R. 63 E., M.D.B. & M.**

STATE OF NEVADA }
County of White Pine } ss

I, Richard W. Forman, being first duly sworn, depose and say that this map, consisting of one sheet, has been correctly drawn to the designated scale from field notes of a survey made under my supervision and direction between the 27th day of August, and the 28th day of August, 1978, that it truly and correctly represents the location and extent of the works used to divert water from Underground Sources, in White Pine Co. by Gerald E. & Rayola Webb for Irrigation and Domestic purposes under Application No. 29436. That the point of diversion, the location, size of the diverting channel, location and description of all measuring devices, the location and extent of lands owned or controlled by the applicant upon which water applied for under Application No. 29436 is used, together with the area and kind of culture in each 40-acre subdivision, and the location and names of all other works or streams which are crossed by or connected with said works are fully and correctly designated thereon.

Richard W. Forman
State Water Right Surveyor

Subscribed and sworn to before me this 8th day of September, 1978.

Marcia Forman
Notary Public in and for White Pine County, Nevada.



FILED
SEP 11 1978
STATE ENGINEER'S OFFICE

CERTIFICATE NO. 9484 ISSUED 11-24-80

OFFICE
STATE ENGINEER
1978 SEP 11 PM 2 16

SURVEYED & MAPPED
BY
BOUNDY & FORMAN, INC.
ELY, NEVADA
SEPTEMBER, 1978

**MAP TO ACCOMPANY APPLICATION TO
CHANGE THE POINT OF DIVERSION,
PLACE OF USE & PROOF OF BENEFICIAL
USE UNDER PERMIT NO. 29436
FOR
IRRIGATION & DOMESTIC
BY GERALD E. & RAYOLA WEBB
FROM UNDERGROUND SOURCES**

35870