


California  
Nevada

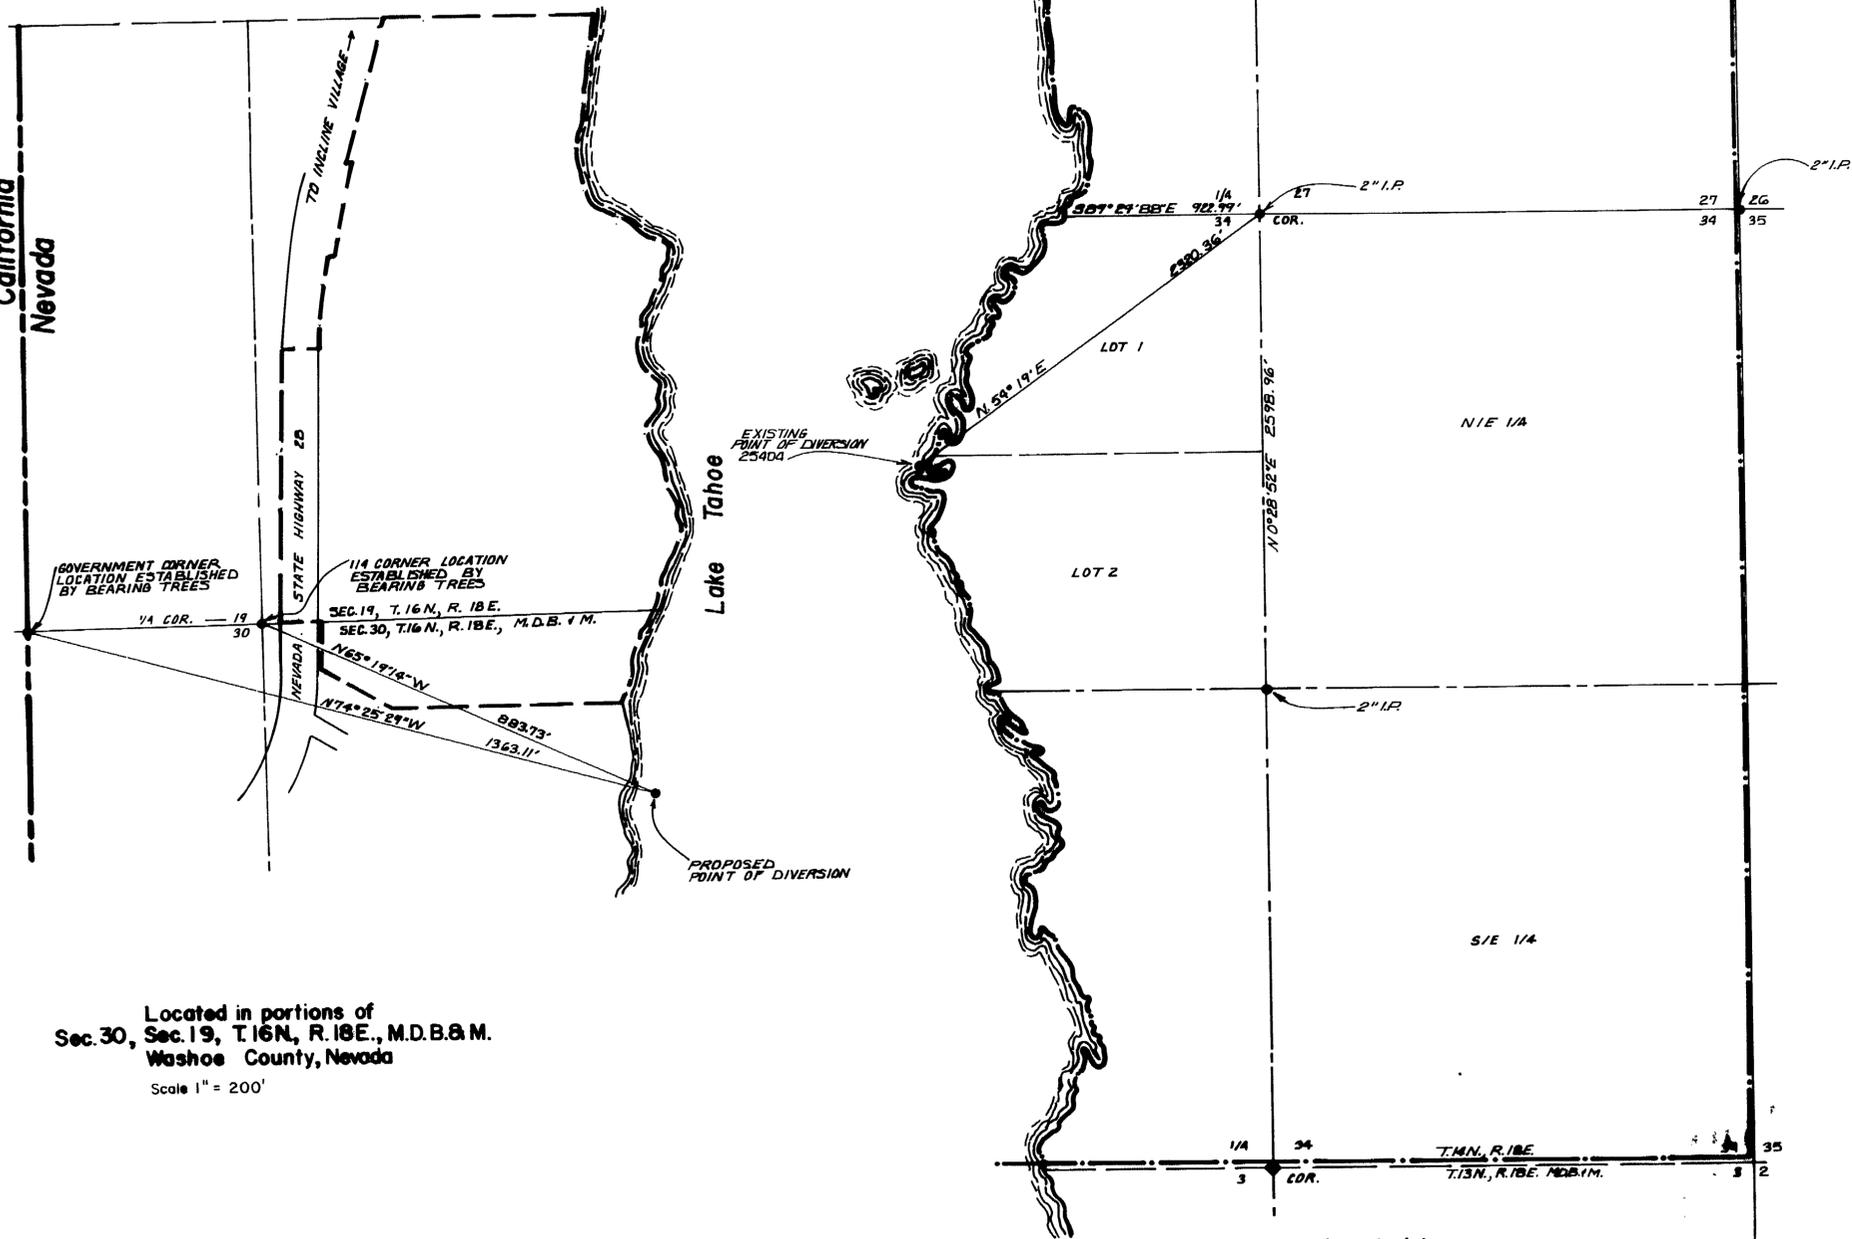

Located in portions of  
 Sec. 30, Sec. 19, T. 16 N., R. 18 E., M.D.B. & M.  
 Washoe County, Nevada  
 Scale 1" = 200'

Located in  
 S. 2 Sec. 27, all of Sec. 34, T. 14 N., R. 18 E., M.D.B. & M.  
 Douglas County, Nevada  
 Scale 1" = 500'

**Resource Concepts, Inc.**  
 2989 Hwy. 50 East (702) 883-1600  
 Carson City, Nevada 89701

Basis of Bearing:  
 Water Right application maps, 25083 and 24350

-  Place of use 25404 (Existing & proposed)
-  Additional Place of use (Proposed)


STATE of NEVADA S.S.  
 CARSON CITY

I, BRUCE R. SCOTT, being first duly sworn, depose and say that this map, consisting of one (1) sheet, has been correctly drawn to the designated scale, based on available information and public records and reviewed by me, between the 9th and 23rd day of August, 1978, that it truly and correctly represents the proposed location and extent of the works used to divert water from SURFACE WATER sources; in DOUGLAS and WASHOE COUNTIES, by CAVE ROCK WATER COMPANY for QUASI-MUNICIPAL and DOMESTIC purposes. That the proposed point of diversion, and the boundary of all lands where water is proposed to be used, are fully and correctly designated hereon.

*Bruce R. Scott*  
 STATE WATER RIGHT SURVEYOR NO. 427

Subscribed and sworn to before me  
 this 13th day of September 1978  
 Notary Public in and for Carson City, Nevada.

*Ladyse E. Anderson*

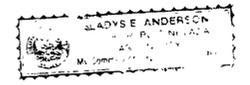

35878

Scale: as shown

**FILED**  
 SEP 13 1978  
 STATE ENGINEER'S OFFICE

1978 SEP 13 AM 10 49

**MAP**  
 to accompany Application to change the place of use  
 and point of diversion of a portion  
 of Permit 25404 by  
**CAVE ROCK WATER COMPANY**  
 for Quasi-municipal and Domestic purposes  
 from Surface Water Sources  
 in Douglas and Washoe Counties, Nevada

**35878**