



SEC. 33, T. 36N., R. 66E.
M.D.M.


STATE OF NEVADA }
COUNTY OF ELKO }

I, Mark Chilton, being first duly sworn, depose and say that this map, consisting of one sheet, has been correctly drawn to the designated scale from field notes of a survey made under my supervision and direction on the 1st day of November, 1978, that it truly and correctly represents the proposed location and extent of the works used to divert water from an UNDERGROUND SOURCE in ELKO COUNTY, by ROBERT J. BEAUMONT d.b.a. BIG SPRINGS RANCH for IRRIGATION PURPOSES. That the proposed points of diversion, the approximate location and size of diverting channels, all reservoirs or basins, the location and names of all other works which will cross or connect with proposed works, and the boundary of lands, showing by 40-acre subdivisions the areas proposed to be irrigated are fully and correctly designated thereon.




Subscribed and sworn to before me this 9th day of January, 1979.
Notary Public in and for Elko County, Nevada.

Leona Bernadot

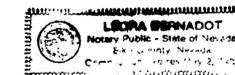

BASIS OF BEARINGS: Magnetic Variance 17° E.

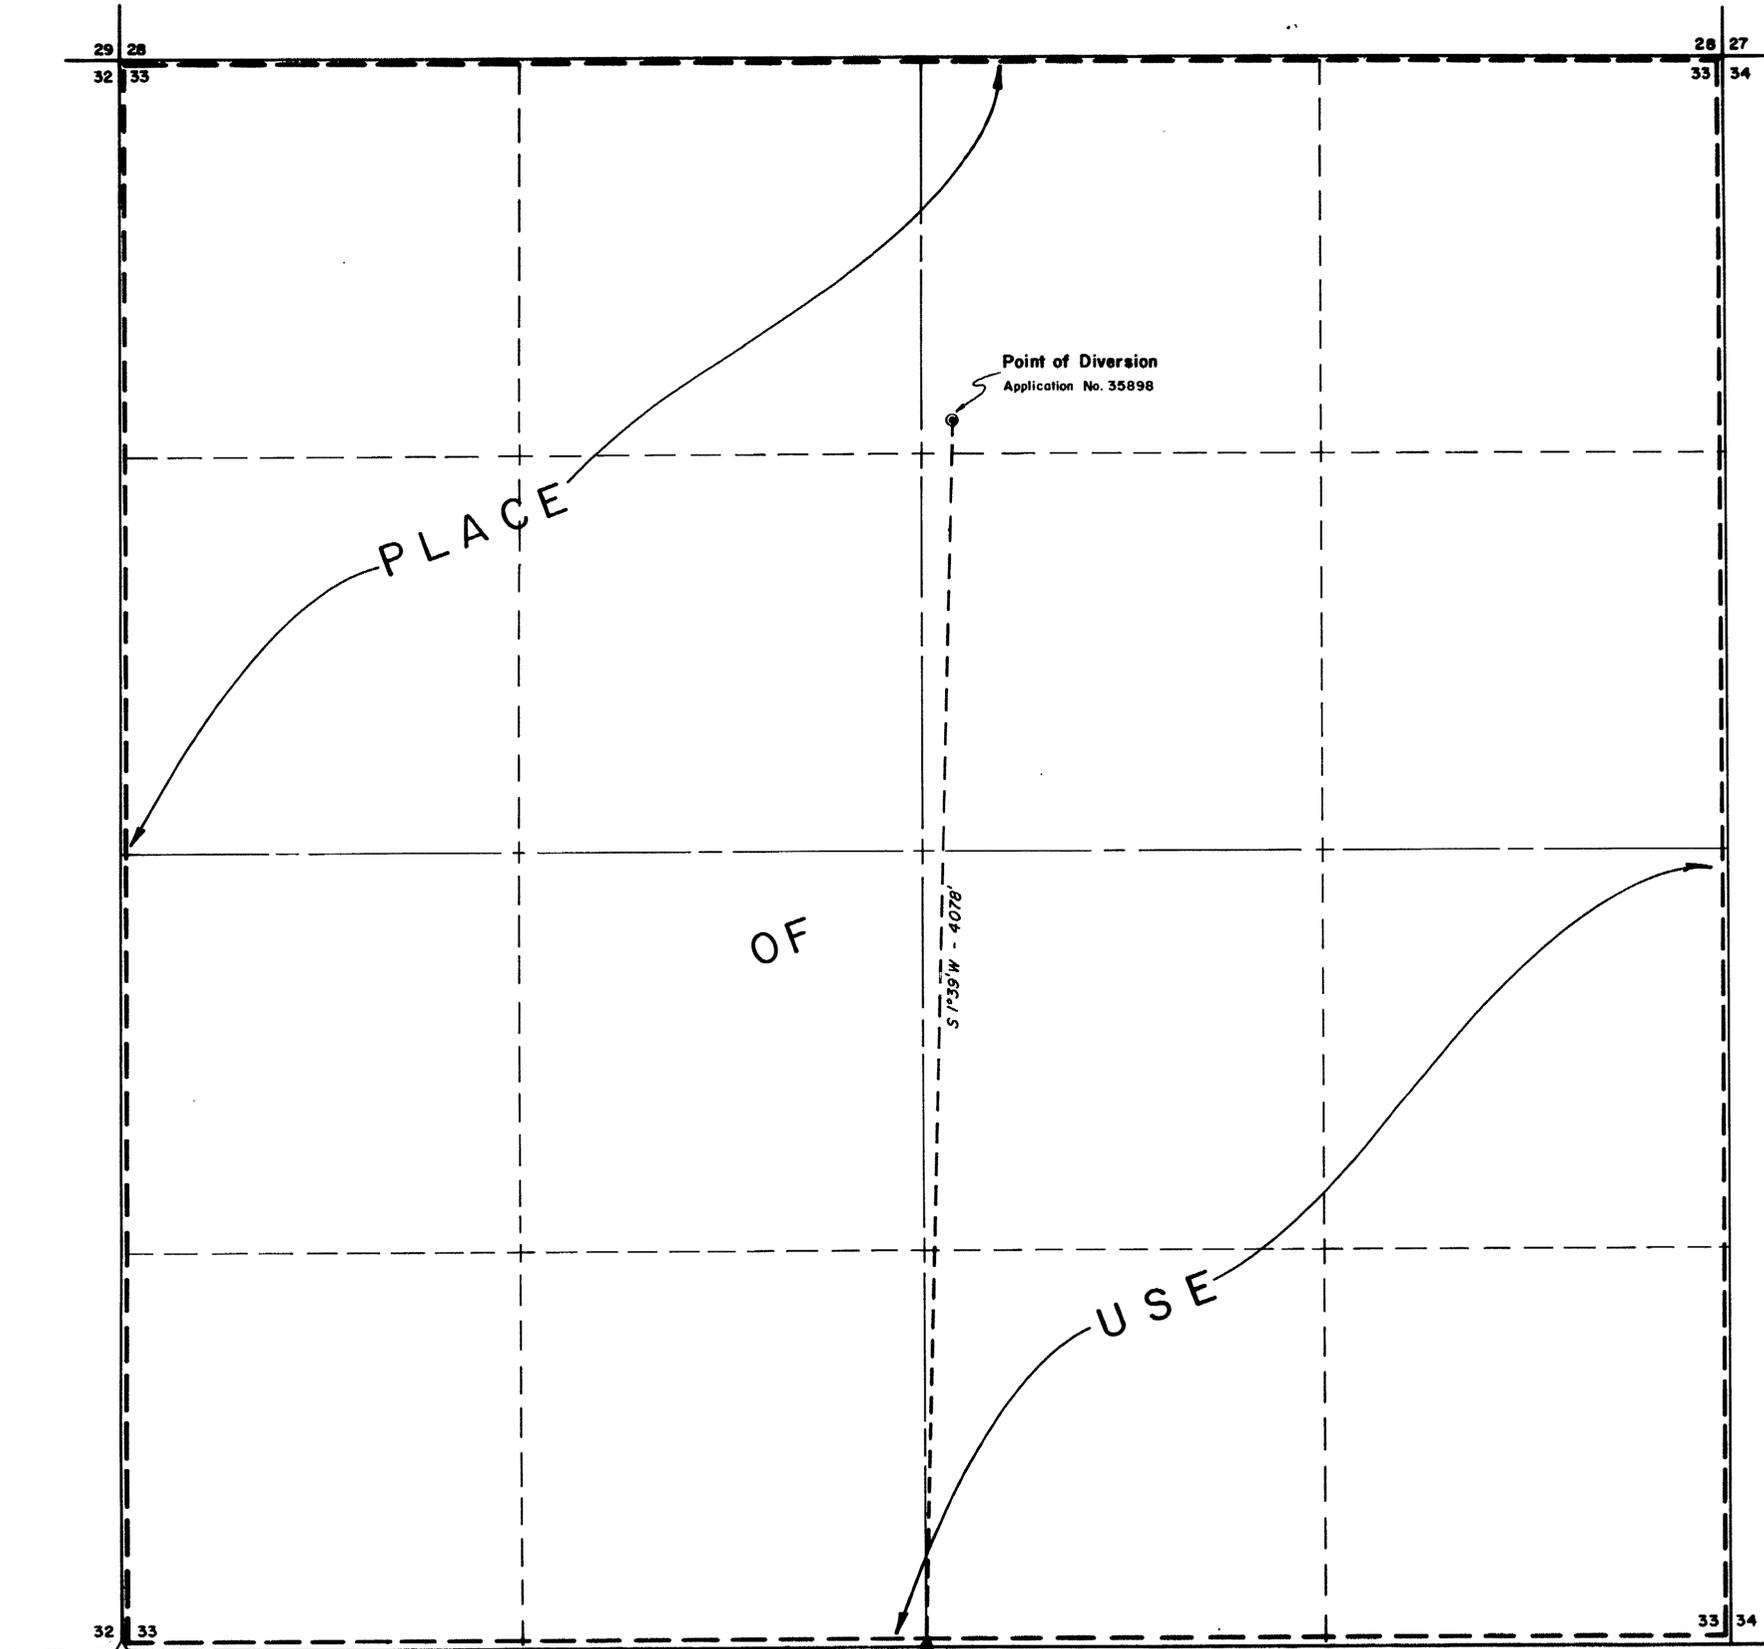

29 28
32 33

28 27
33 34

32 33

33 34

Found U.S.G.L.O.
Bress Cap

Found B.L.M.
Bress Cap

T. 36N., R. 66E.
T. 35N., R. 66E.

FILED
JAN 11 1979
STATE ENGINEER'S OFFICE

MAP
TO ACCOMPANY APPLICATION TO APPROPRIATE
WATER FOR
IRRIGATION
BY
ROBERT J. BEAUMONT
d.b.a. BIG SPRINGS RANCH
UNDERGROUND

CHILTON ENGINEERING 978001