



T.32N., R.46E., M.D.M.  
T.32N., R.47E., M.D.M.

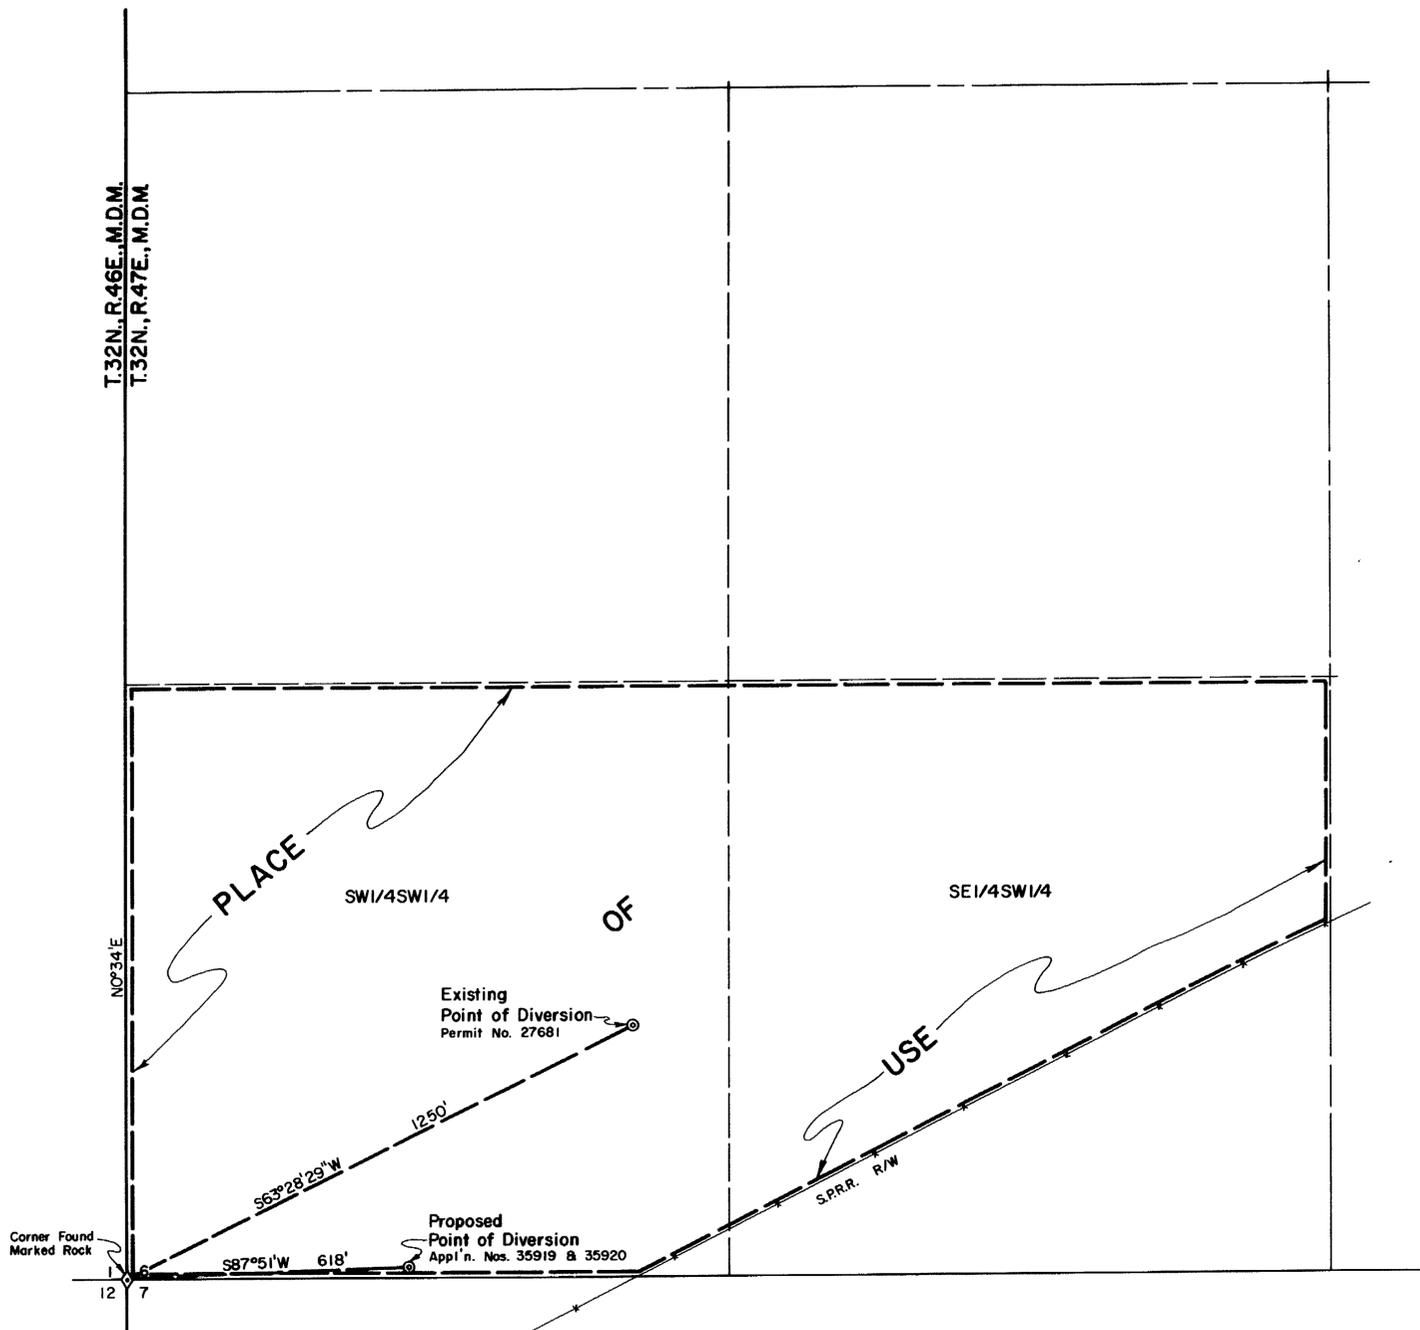


STATE OF NEVADA } ss.  
COUNTY OF ELKO }

I, William A. Nisbet, being first duly sworn, depose and say that this map, consisting of one sheet, has been correctly drawn to the designated scale from field notes of a survey made under my supervision and direction, on the 3rd day of January, 1974; that it truly and correctly represents the proposed location and extent of the works used to divert water from an UNDERGROUND SOURCE, in LANDER COUNTY, by MILCHEM INCORPORATED for MILLING PURPOSES. That the existing and proposed points of diversion, the place of use, and the location and names of all other works or streams which are crossed by or connected with said works, are fully and correctly designated hereon.

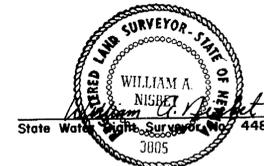

Subscribed and sworn to before me this 11th day of Dec, 1978. Notary Public in and for Elko County, Nevada.

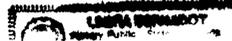*Gene Remadot*  


BASIS OF BEARINGS: Solar Observation

**FILED**  
DEC 15 1978  
STATE ENGINEER'S OFFICE

0 200 400 600 800 1000  
SCALE: 1" = 200'

| NO. | BY | DESCRIPTION | DATE |
|-----|----|-------------|------|
|     |    |             |      |
|     |    |             |      |
|     |    |             |      |
|     |    |             |      |

DRAWN BY D.P. APPROVED BY W.A.N.  
JOB NO. 284-007 DATE DEC. 1978

**MAP**  
TO ACCOMPANY APPLICATION  
TO APPROPRIATE WATER AND  
CHANGE POINT OF DIVERSION  
FOR  
MILLING PURPOSES  
BY  
MILCHEM INCORPORATED  
FROM AN UNDERGROUND SOURCE

**CHILTON ENGINEERING** W78021  
411 COURT STREET ELKO, NEVADA

1978 DEC 15 PM 3 00

**35920 35919**