


R.34E.

State of Nevada } S.S.
County of Humboldt }

I, Robert N. Caldwell, being first duly sworn, depose and say that this map, consisting of one sheets, has been correctly drawn from field notes of a survey made by me August 2, 1978, that it truly and correctly represents the location and extent of the works used to divert water from Underground and unnamed spring in Parshing County by James C. Taylor for Mining, Milling and Domestic purposes, that the proposed point of diversion, the approximate location and size of the diverting channel, all reservoirs or basins, the locations and names of all other works which will cross or connect with the proposed works, and the boundary of all lands, showing by 40-acre subdivisions the areas proposed to be irrigated, are fully and correctly designated thereon.



Robert N. Caldwell
State Water Right Surveyor No. 458

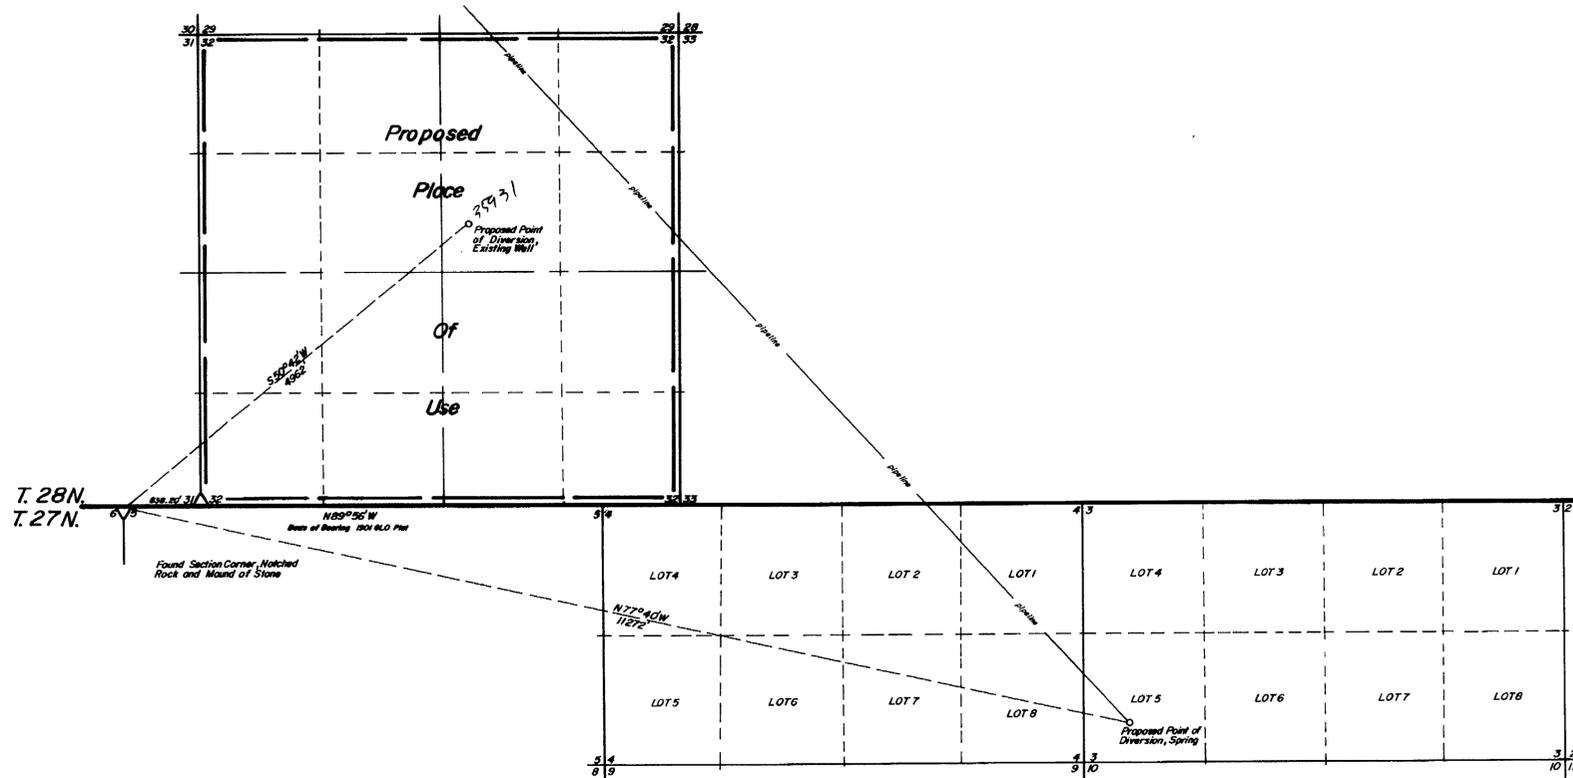

N
T27&28N.,R34E.
M.D.B.&M.

Subscribed and sworn to before me this 27th day of September 1978.

Robert N. Caldwell

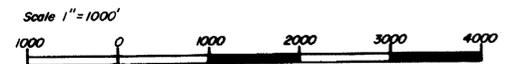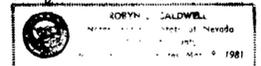

FILED
SEP 21 1978
STATE ENGINEER'S OFFICE

Desert - Mountain Surveying Company
510 Motorway Street
Winnemucca, Nevada 89445

Map
To Accompany Application
To Appropriate Water
By James C. Taylor
For Mining, Milling and Domestic

18 SEP 29 PM 2 34