



STATE OF NEVADA
CARSON CITY


I, Kim Koenig, being first duly sworn, depose and say that this map, consisting of one sheet, has been correctly drawn to the designated scale from the field notes of a survey under my supervision and direction, between the 11th day of September and the 13th day of September, 1978; that it truly and correctly represents the proposed location of the well used to divert water from an underground source in County, by the State of Nevada, acting by and through its Department of Highways, for public highway purposes. That the proposed point of diversion, the location and size of the proposed drilled well, and the boundary of all lands, showing by 40 acre subdivisions, the areas proposed to be irrigated, are fully and correctly designated thereon.

Kim Koenig
State Water Right Surveyor No. 402

SUBSCRIBED AND SWORN TO BEFORE ME
THIS 29th DAY OF September, 1978. NOTARY
PUBLIC IN AND FOR CARSON CITY, NEVADA.

Lawrence G. Polyzos

BEARING SOURCE: HWY. DEPT. SURVEY - SOUTH
BOUNDARY SECTION 13, T.19N., R.27E., M.D.M. BEARS
S.89°54'46"E.

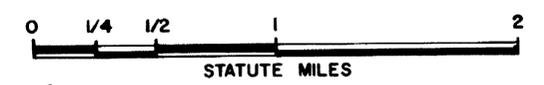


FILED
OCT 3 1978
STATE ENGINEER'S OFFICE

35967
MAP
TO ACCOMPANY APPLICATION TO APPROPRIATE
WATER FOR PUBLIC HIGHWAY PURPOSES
SERIAL NO.
DATE: SEPTEMBER, 1978 CHURCHILL COUNTY
BY: NEVADA STATE HIGHWAY DEPT. FROM: WELL

1978 OCT 3 PM 2 53

35967

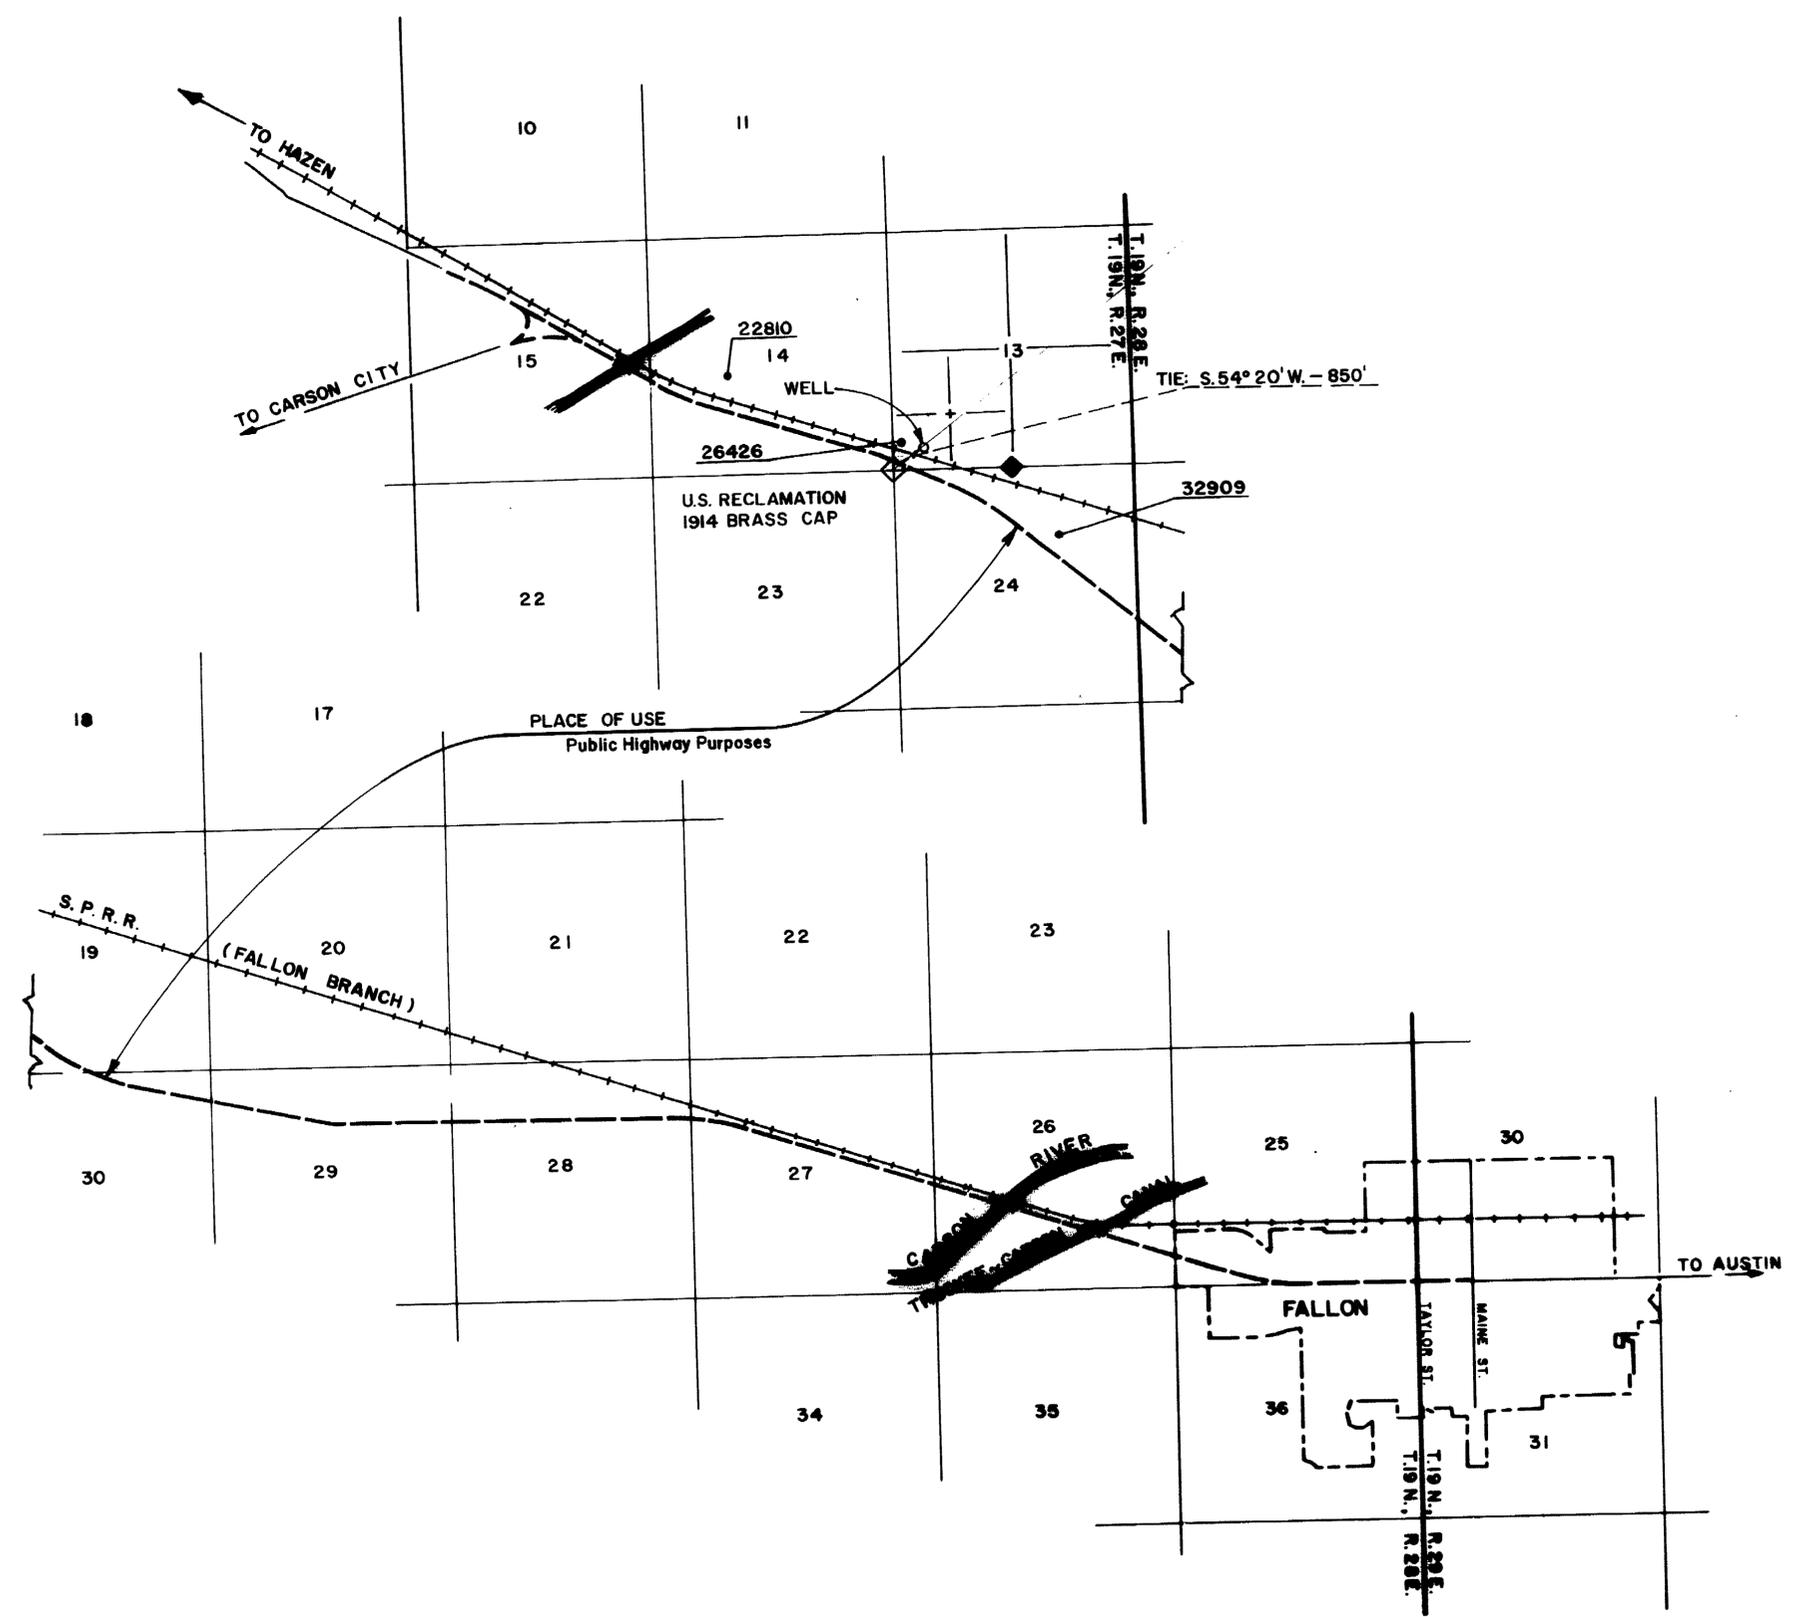

TRACED:
CHECKED: