


T.34N, R.42E.  
M.D.B.&M.  
Section 1


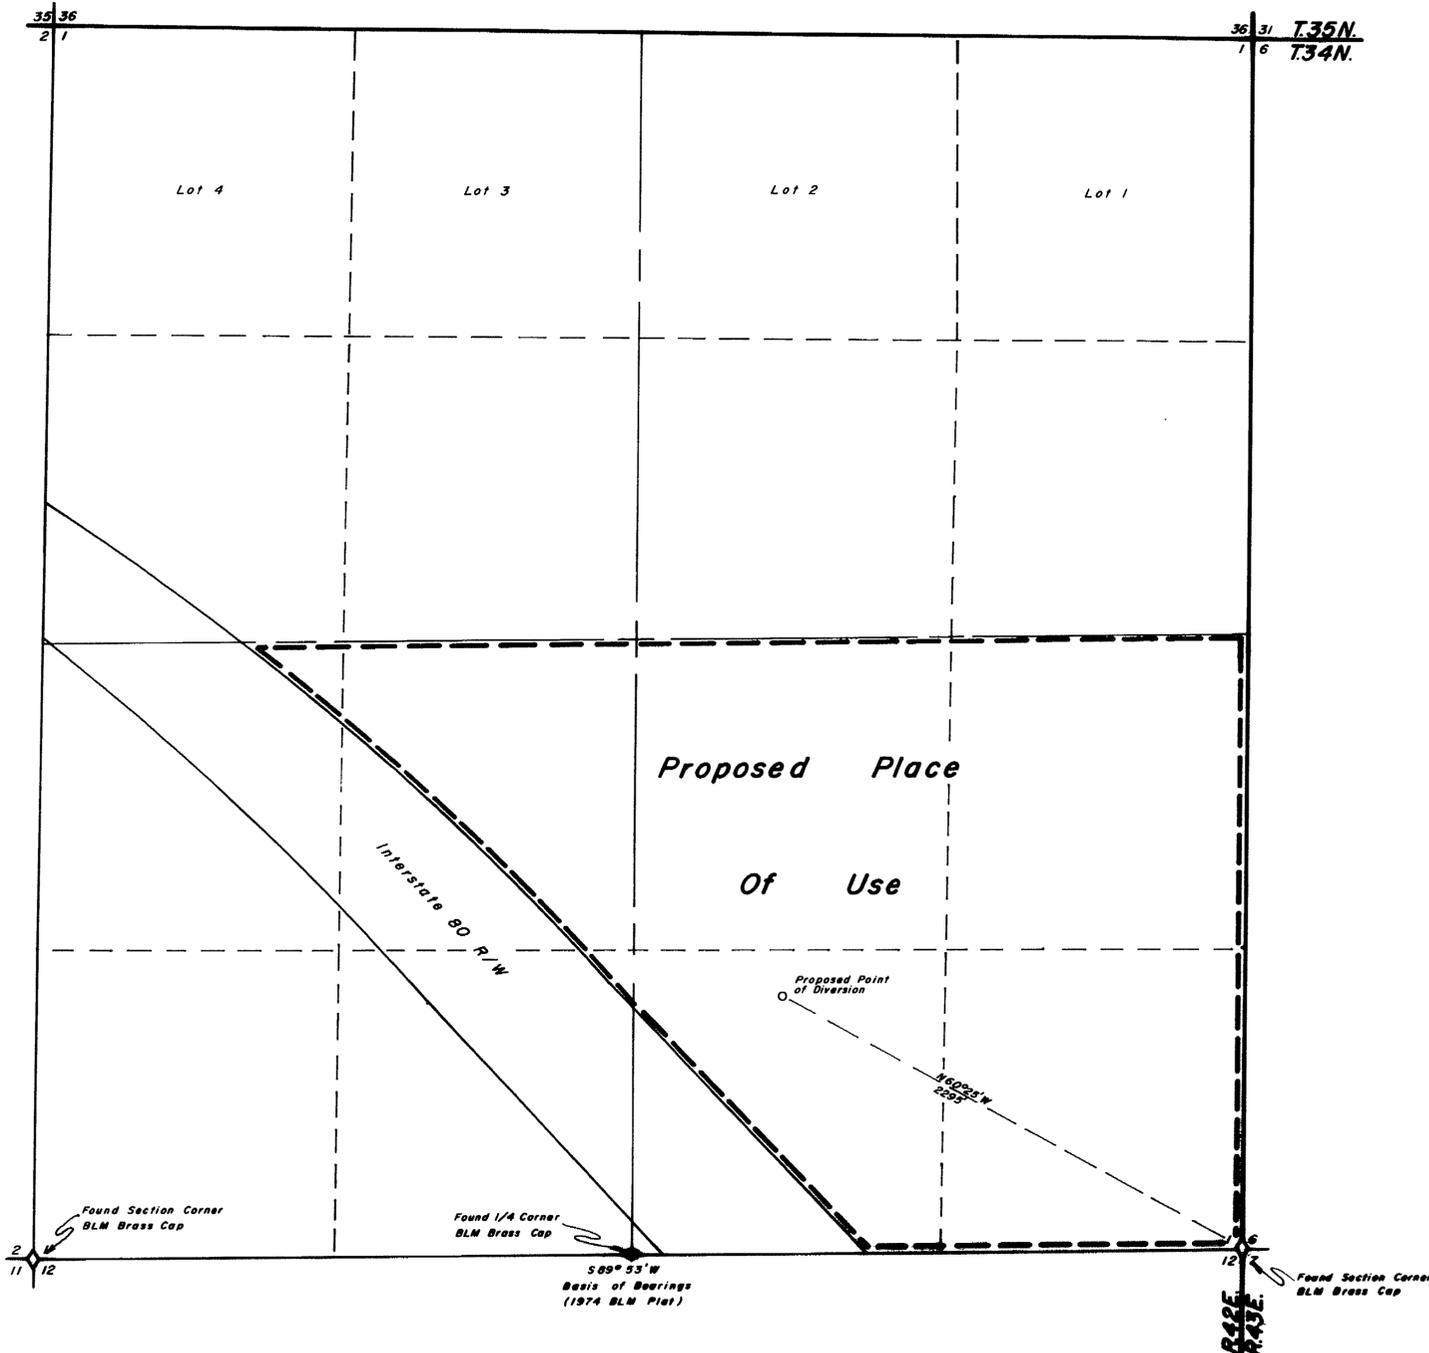


State of Nevada } S.S.  
County of Humboldt }  
I, Robert N. Caldwell, being first duly sworn, depose and say that this map, consisting of 028 sheets, has been correctly drawn from field notes of a survey made by me during October, 1978, that it truly and correctly represents the location and extent of the works used to divert water from Underground in Humboldt County by Golden Eagle Eyrie Inc. for Commercial & Domestic purposes, that the proposed point of diversion, the approximate location and size of the diverting channel, all reservoirs or basins, the locations and names of all other works which will cross or connect with the proposed works, and the boundary of all lands, showing by 40-acre subdivisions the areas proposed to be irrigated, are fully and correctly designated thereon.

Robert N. Caldwell  
State Water Right Surveyor No. 468

Subscribed and sworn to before me this 4th day of October, 19 78.

Gregory D. Caldwell

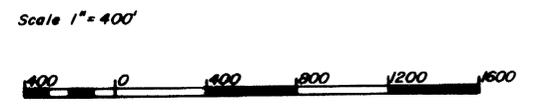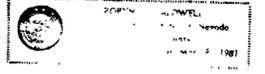

FILED  
OCT 10 1978  
SURVEYOR'S OFFICE

Desert-Mountain Surveying Company  
510 Melarkey Street  
Winnemucca, Nevada 89445

35990

Map To Accompany Application  
To Appropriate Water  
From Underground  
By Golden Eagle Eyrie Inc.  
For Commercial and Domestic  
Section 1 T.34N, R.42E, M.D.B.&M.

OCT 10 PM 2 22