



T42N-R63E MDB &M
BASIC OF BEARING: SOLAR OBSERVATION



STATE OF NEVADA }
COUNTY OF ELKO } SS

I, ALAN S. BOYACK, BEING FIRST DULY SWORN, DEPOSE
AND SAY THAT THIS MAP, CONSISTING OF ONE SHEET, HAS BEEN
CORRECTLY DRAWN TO THE DESIGNATED SCALE FROM FIELD
NOTES OF A SURVEY MADE UNDER MY SUPERVISION AND DIRECT-
ION BETWEEN THE 12th OF SEPTEMBER AND 13th OF SEPTEMBER
1978, THAT IT TRULY AND CORRECTLY REPRESENTS THE PROPOSED
LOCATION AND EXTENT OF THE WORKS USED TO DIVERT WATER
FROM AN UNDERGROUND SOURCE IN ELKO COUNTY, BY CHROMALLOY
MINING AND MINERALS COMPANY, A DIVISION OF CHROMALLOY
AMERICAN CORPORATION, MILLING AND DOMESTIC PROPOSES
THAT THE PROPOSED POINT OF DIVERSION, THE LOCATION OF
THE MILL, THE APPROXIMATE SIZE AND CAPACITY OF THE
DIVERTING CHANNEL, AND THE LOCATION AND NAMES OF ALL
OTHER WORKS OR STREAMS WHICH CROSSED BY OR CONNECTED
WITH SAID WORKS, ARE FULLY AND CORRECTLY DESIGNATED
HEREON.

Alan S. Boyack
STATE WATER RIGHT SURVEYOR NO. 358

SUBSCRIBED AND SWORN TO BEFORE ME THIS 12 DAY OF
October, 1978.


Linda L. Reynolds

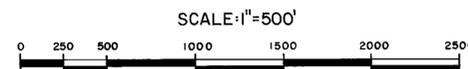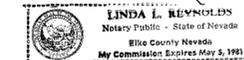

FILED
OCT 11 1978
STATE ENGINEER'S OFFICE

MAP
TO ACCOMPANY APPLICATION TO APPROPRIATE
WATER FOR
MILLING & DOMESTIC
BY CHROMALLOY MINING & MINERALS CO.
A DIVISION OF CHROMALLOY AMERICAN CORP.
FROM AN UNDERGROUND SOURCE

BOYACK SURVEYING ELKO, NEVADA W-78028 mpm

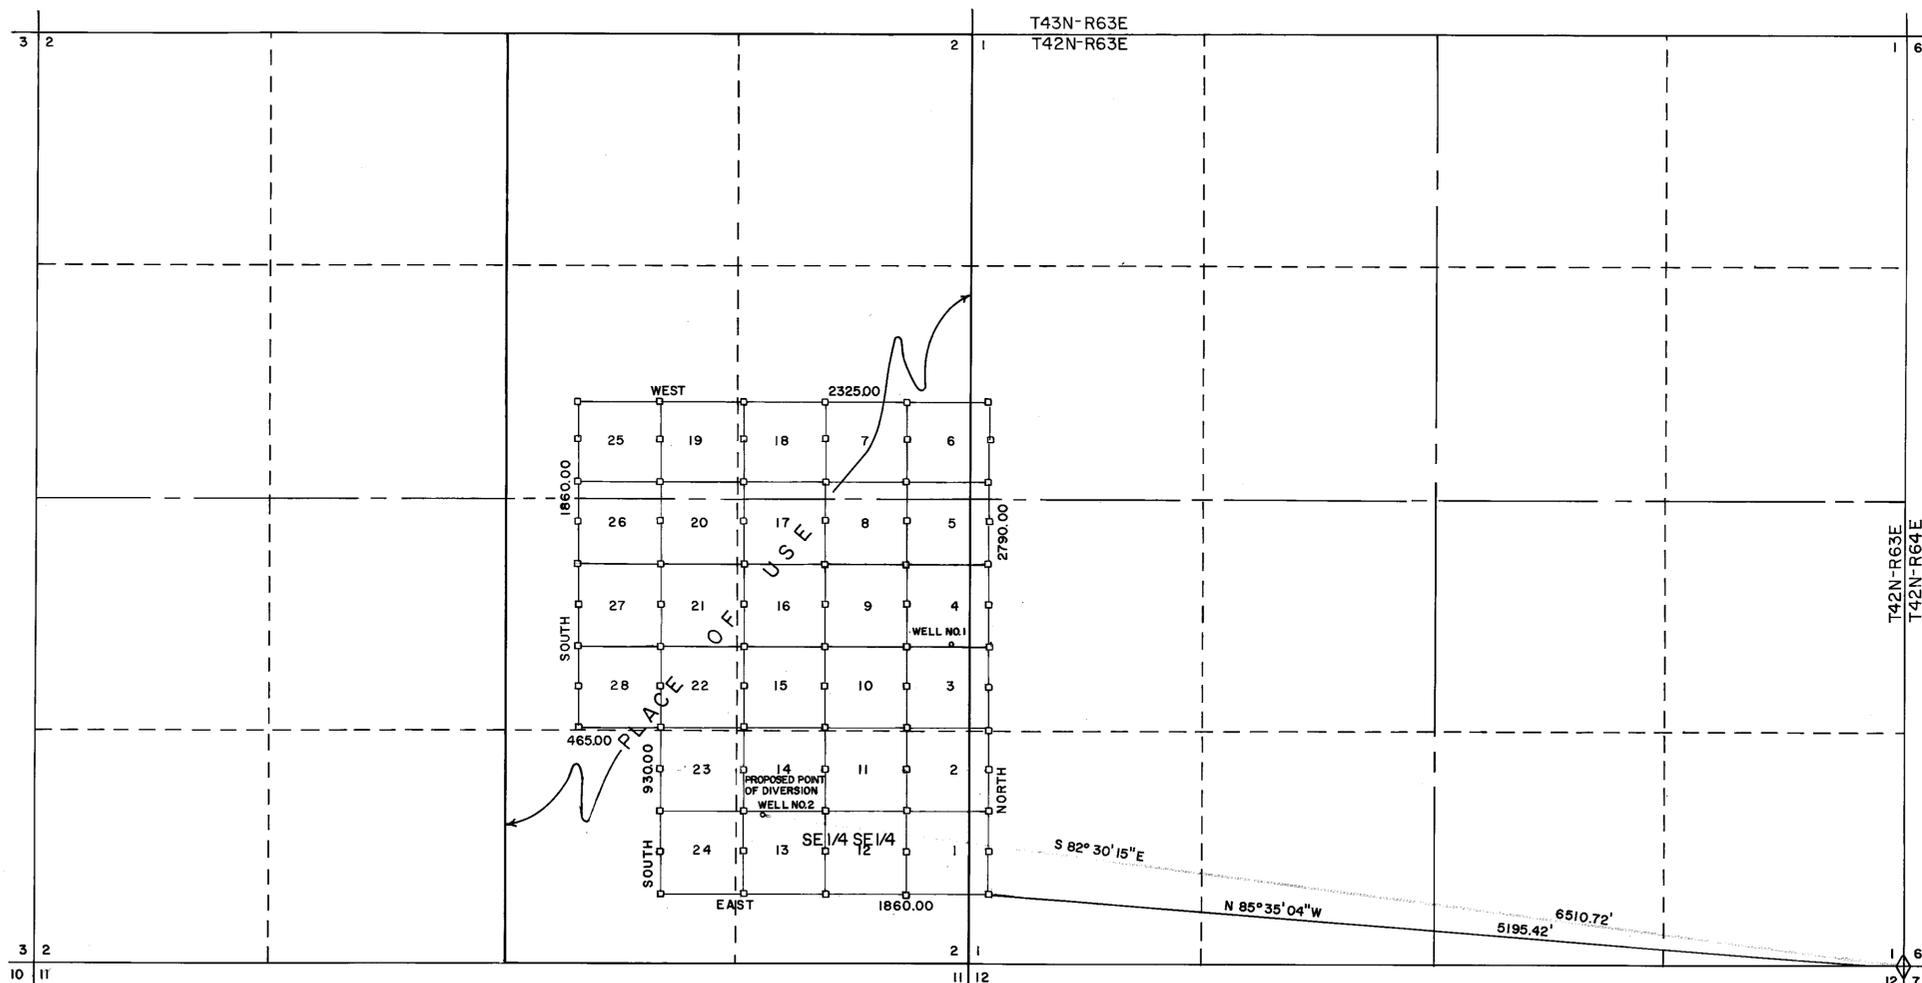

35993 CERTIFICATE NO 12025 ISSUED 9/27/88

35993

46558 35993