

SECTION	SUBDIVISION	TOWNSHIP	RANGE	CULTIVATED ACREAGE	DESCRIPTION OF CULTURE
6	Lot 7	23 N.	63 E.	1.59	Alfalfa
6	SE 1/4 SW 1/4	23 N.	63 E.	1.49	"
6	SE 1/4 SW 1/4	23 N.	63 E.	5.97	Meadow Grasses
6	Lot 7	23 N.	63 E.	2.72	"
Total Acreage				11.77	



STATE OF NEVADA } ss
 County of White Pine }

I, Richard W. Forman, being first duly sworn, depose and say that this map, consisting of one sheet, has been correctly drawn to the designated scale from field notes of a survey made by me on the 29th day of January 1979; that it truly and correctly represents the proposed location and extent of the works used to divert water from Underground Sources, in White Pine County, by Robert, Joseph, Arthur, and Marcus Salvi, Rose O'Flaherty and Edith Miles, for Irrigation and Domestic purposes. That the proposed point of diversion, the approximate location and size of the diverting channel, all reservoirs or basins, the location and names of all other works which will cross or connect with the proposed works, and the boundary of all lands, showing by 40-acre subdivisions the areas proposed to be irrigated, are fully and correctly designated thereon.


Richard W. Forman
 State Water Right Surveyor

Subscribed and sworn to before me this 31st day of January, 1979.

Marcia Forman
 Notary Public in and for White Pine County, Nevada

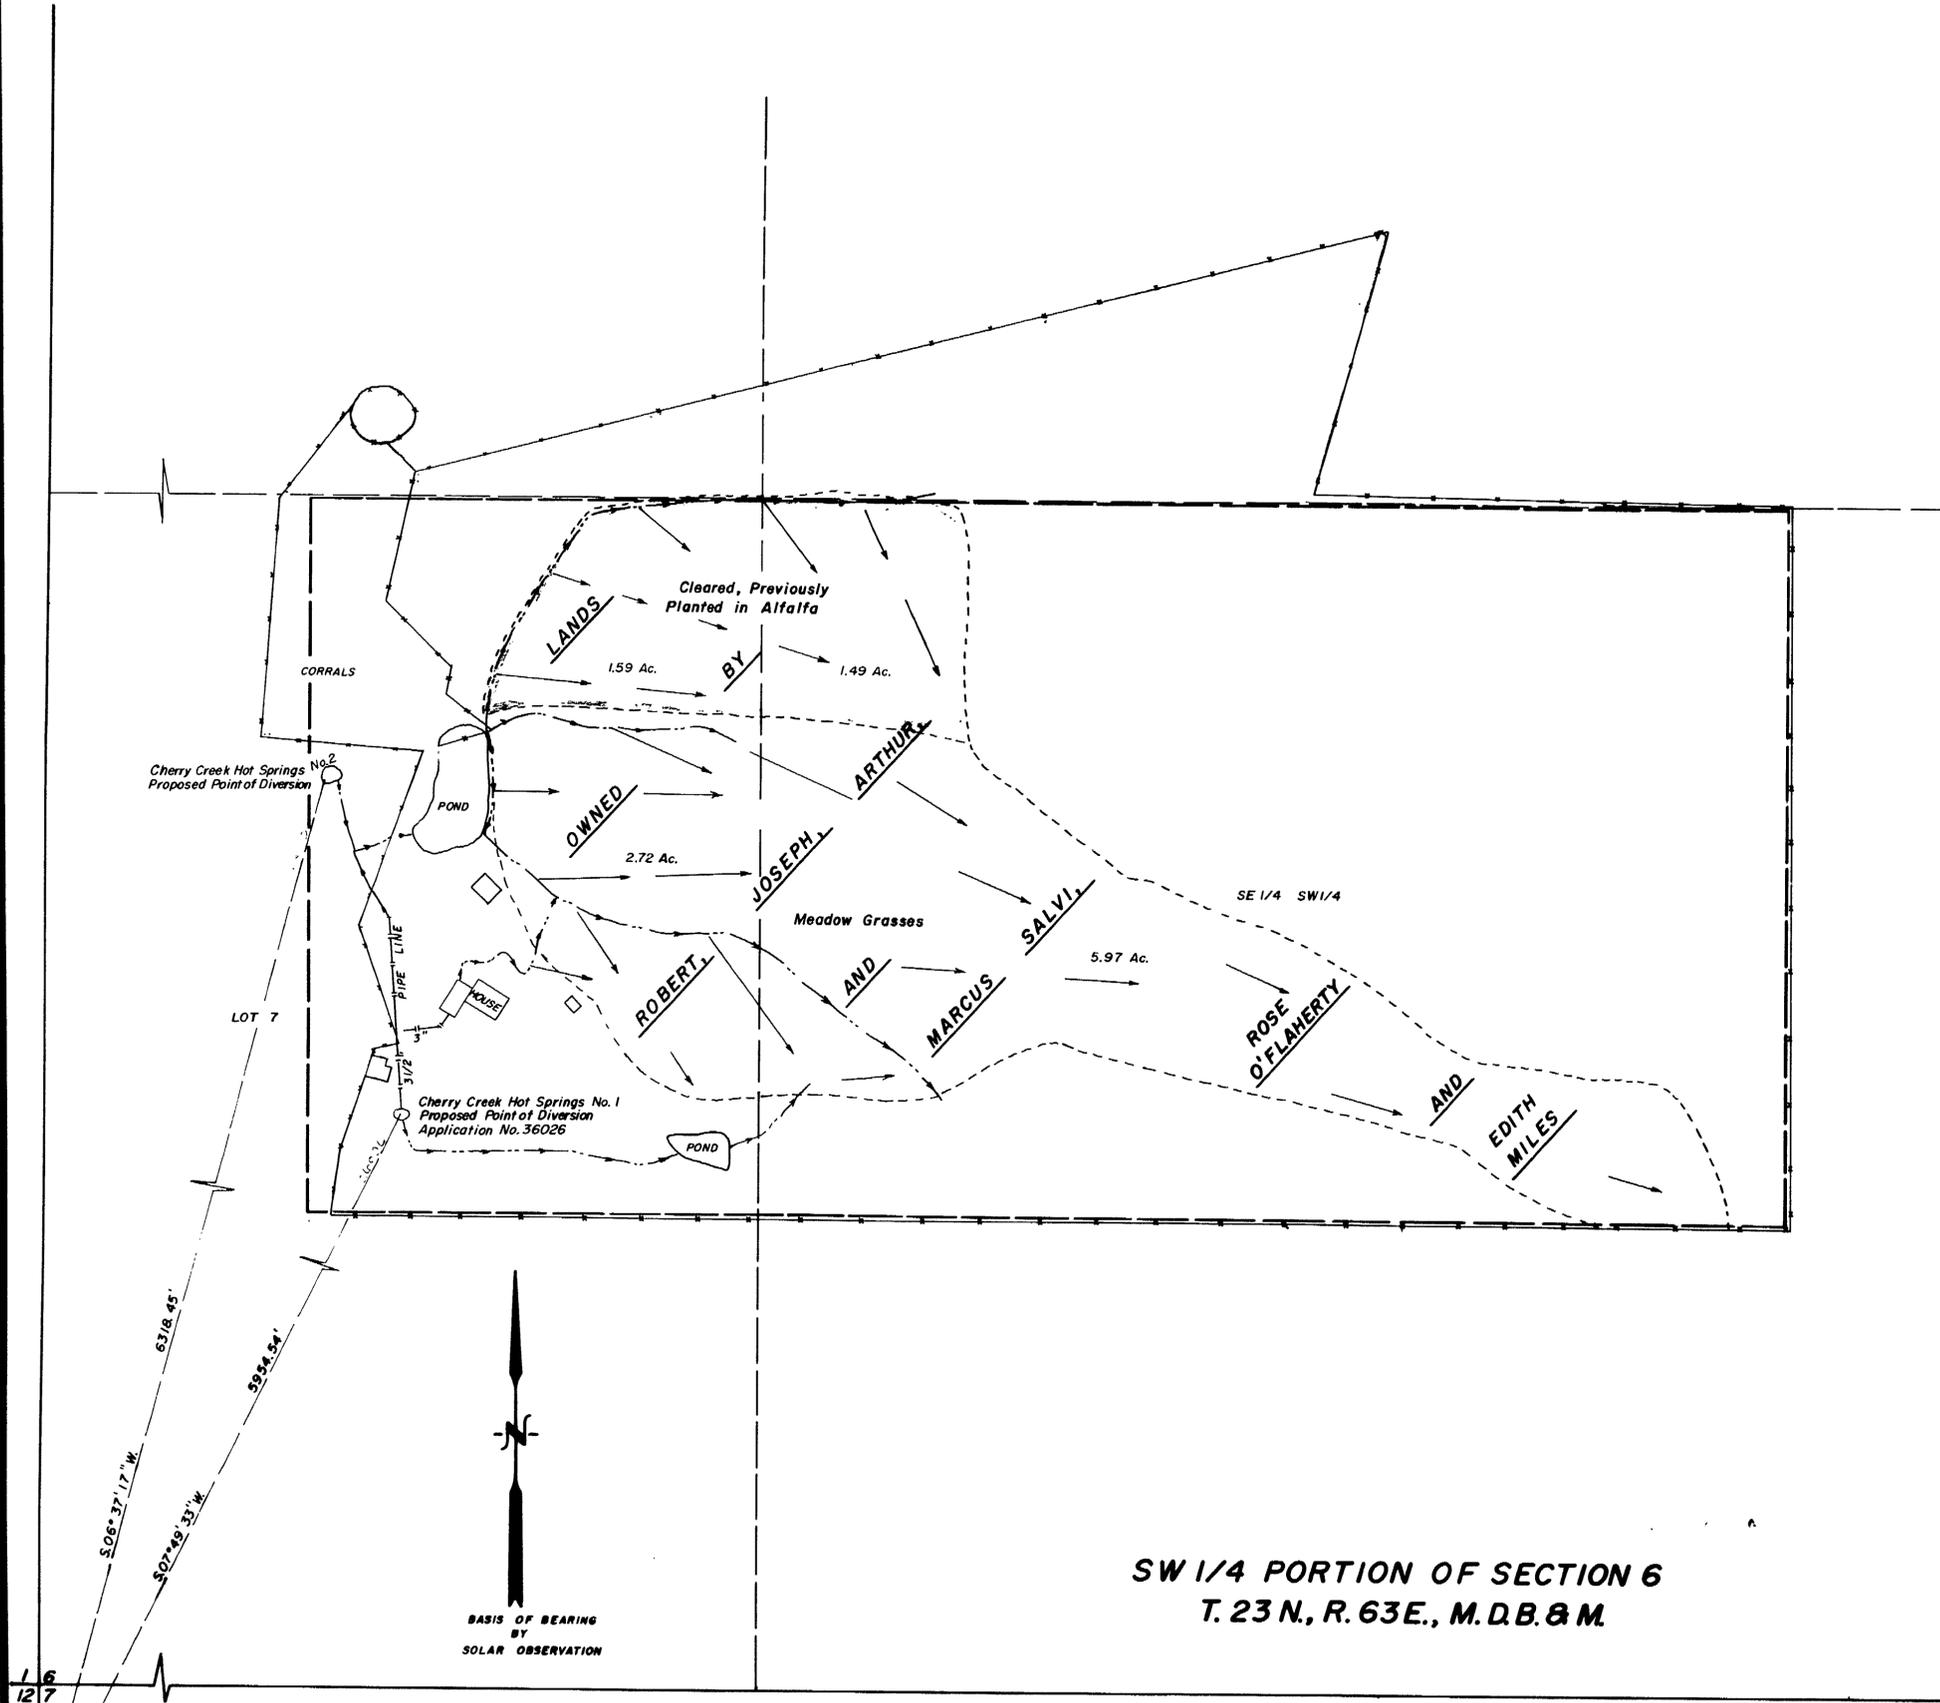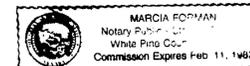

SW 1/4 PORTION OF SECTION 6
 T. 23 N., R. 63 E., M. D.B. & M

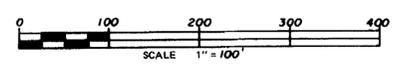

FILED
 FEB 2 1979
 STATE ENGINEER'S OFFICE

MAP TO ACCOMPANY
 APPLICATION TO APPROPRIATE WATER
 FOR IRRIGATION & DOMESTIC
 BY ROBERT, JOSEPH, ARTHUR AND MARCUS
 SALVI, ROSE O'FLAHERTY AND EDITH MILES
 FROM CHERRY CREEK HOT SPRINGS

SURVEYED & MAPPED
 BY
 BOUNDY & FORMAN, INC.
 ELY, NEVADA
 JANUARY, 1979

36613 36026

Corner Found
 1 1/2" Pipe, Mound of Rock
 B.L.M. Tag