

SURVEYORS CERTIFICATE

STATE OF NEVADA
COUNTY OF CLARK

I, D. RAY MARTINEZ BEING FIRST DULY SWORN DO DEPOSE AND SAY THAT THIS MAP CONSISTING OF ONE SHEET HAS BEEN CORRECTLY DRAWN TO THE DESIGNATED SCALE FROM FIELD NOTES OF A SURVEY MADE UNDER MY SUPERVISION AND WAS COMPLETED ON 8-23-78, AND THAT IT CORRECTLY REPRESENTS THE PROPOSED LOCATION AND EXTENT OF THE WORKS USED TO DIVERT WATER FROM AN UNDERGROUND SOURCE, COUNTY OF CLARK, STATE OF NEVADA, BY FELICE BALDARRO FOR QUASI-MUNICIPAL USE; THAT THE POINT OF DIVERSION AND LOCATION OF USE ARE FULLY AND CORRECTLY SHOWN.

D. Ray Martinez
D. RAY MARTINEZ
STATE WATER RIGHTS SURVEYOR NO. 443




SUBSCRIBED AND SWORN TO BEFORE ME THIS 1st DAY OF October 1978.

Felice Baldarro
NOTARY PUBLIC IN AND FOR THE COUNTY OF CLARK, STATE OF NEVADA

MY COMMISSION EXPIRES ON 10-15-78

BASIS OF BEARING

N. 01° 32' 00" W., BEING THE EAST LINE OF SECTION 16, TOWNSHIP 22 SOUTH, RANGE 60 EAST, M.D.B. & M. AS SHOWN ON BLM MAP DATED DEC. 21, 1955.

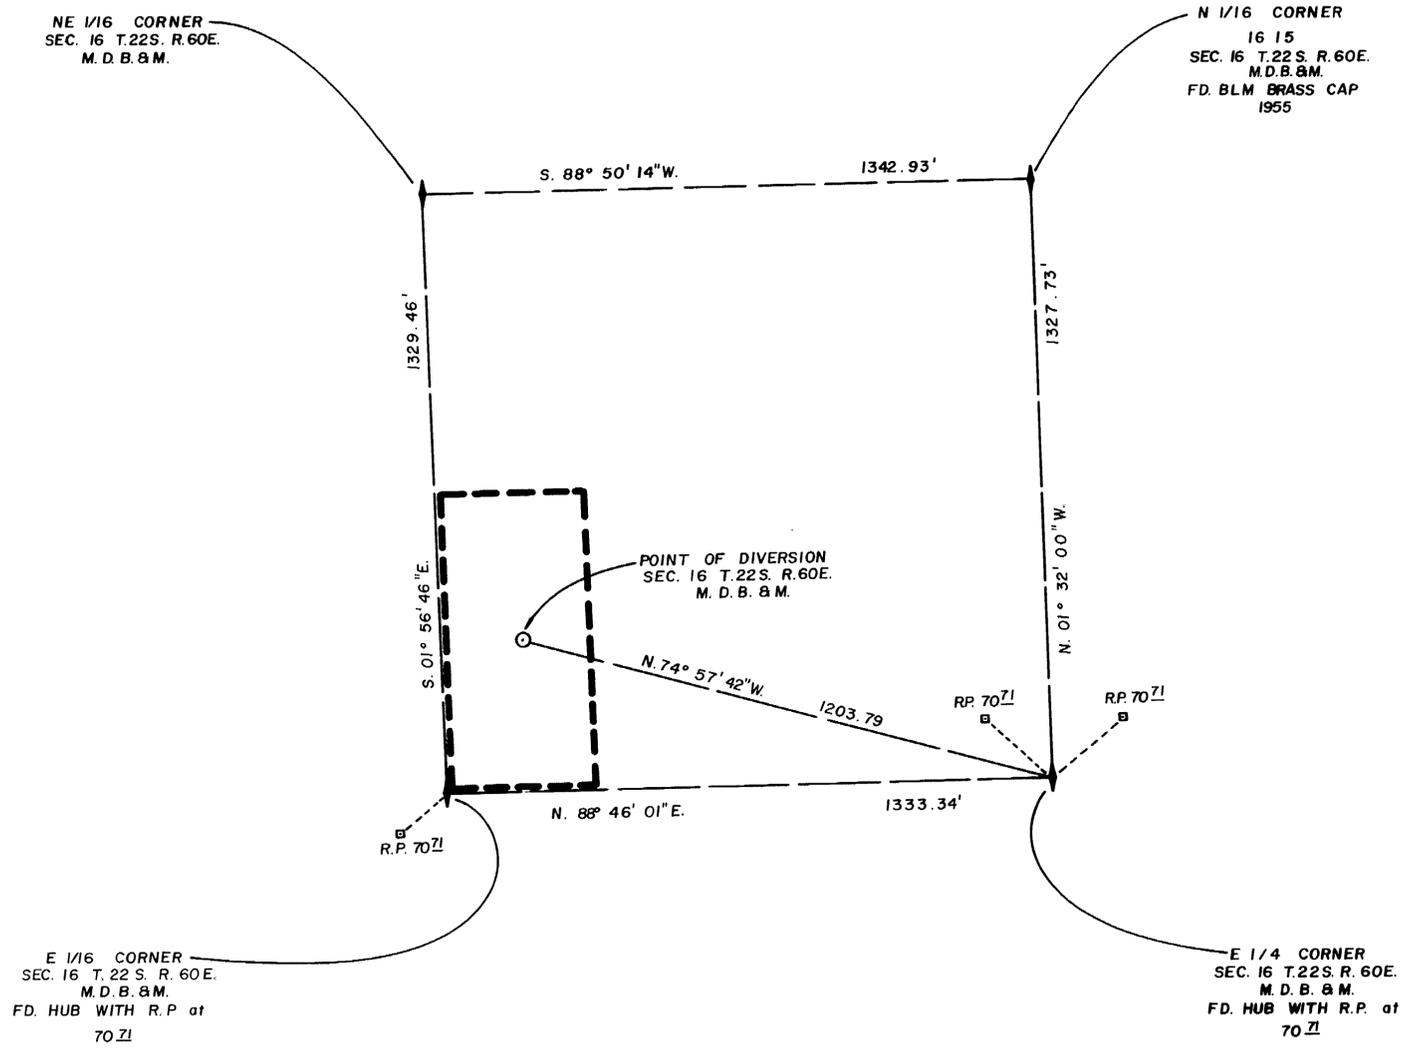

SCALE 1" = 200'



FILED
OCT 26 1978
STATE ENGINEER'S OFFICE

26071

MAP TO ACCOMPANY APPLICATION
TO
APPROPRIATE WATER FOR
QUASI-MUNICIPAL USE

by FELICE BALDARRO
from AN UNDERGROUND SOURCE
CLARK COUNTY NEVADA

1978 OCT 20 PM 2 25

36071