


BASIS OF BEARING East line of Northeast Quarter of Section 9
Township 12 North, Range 19 East, M.D.B.M.
as per BLM Township Plat.

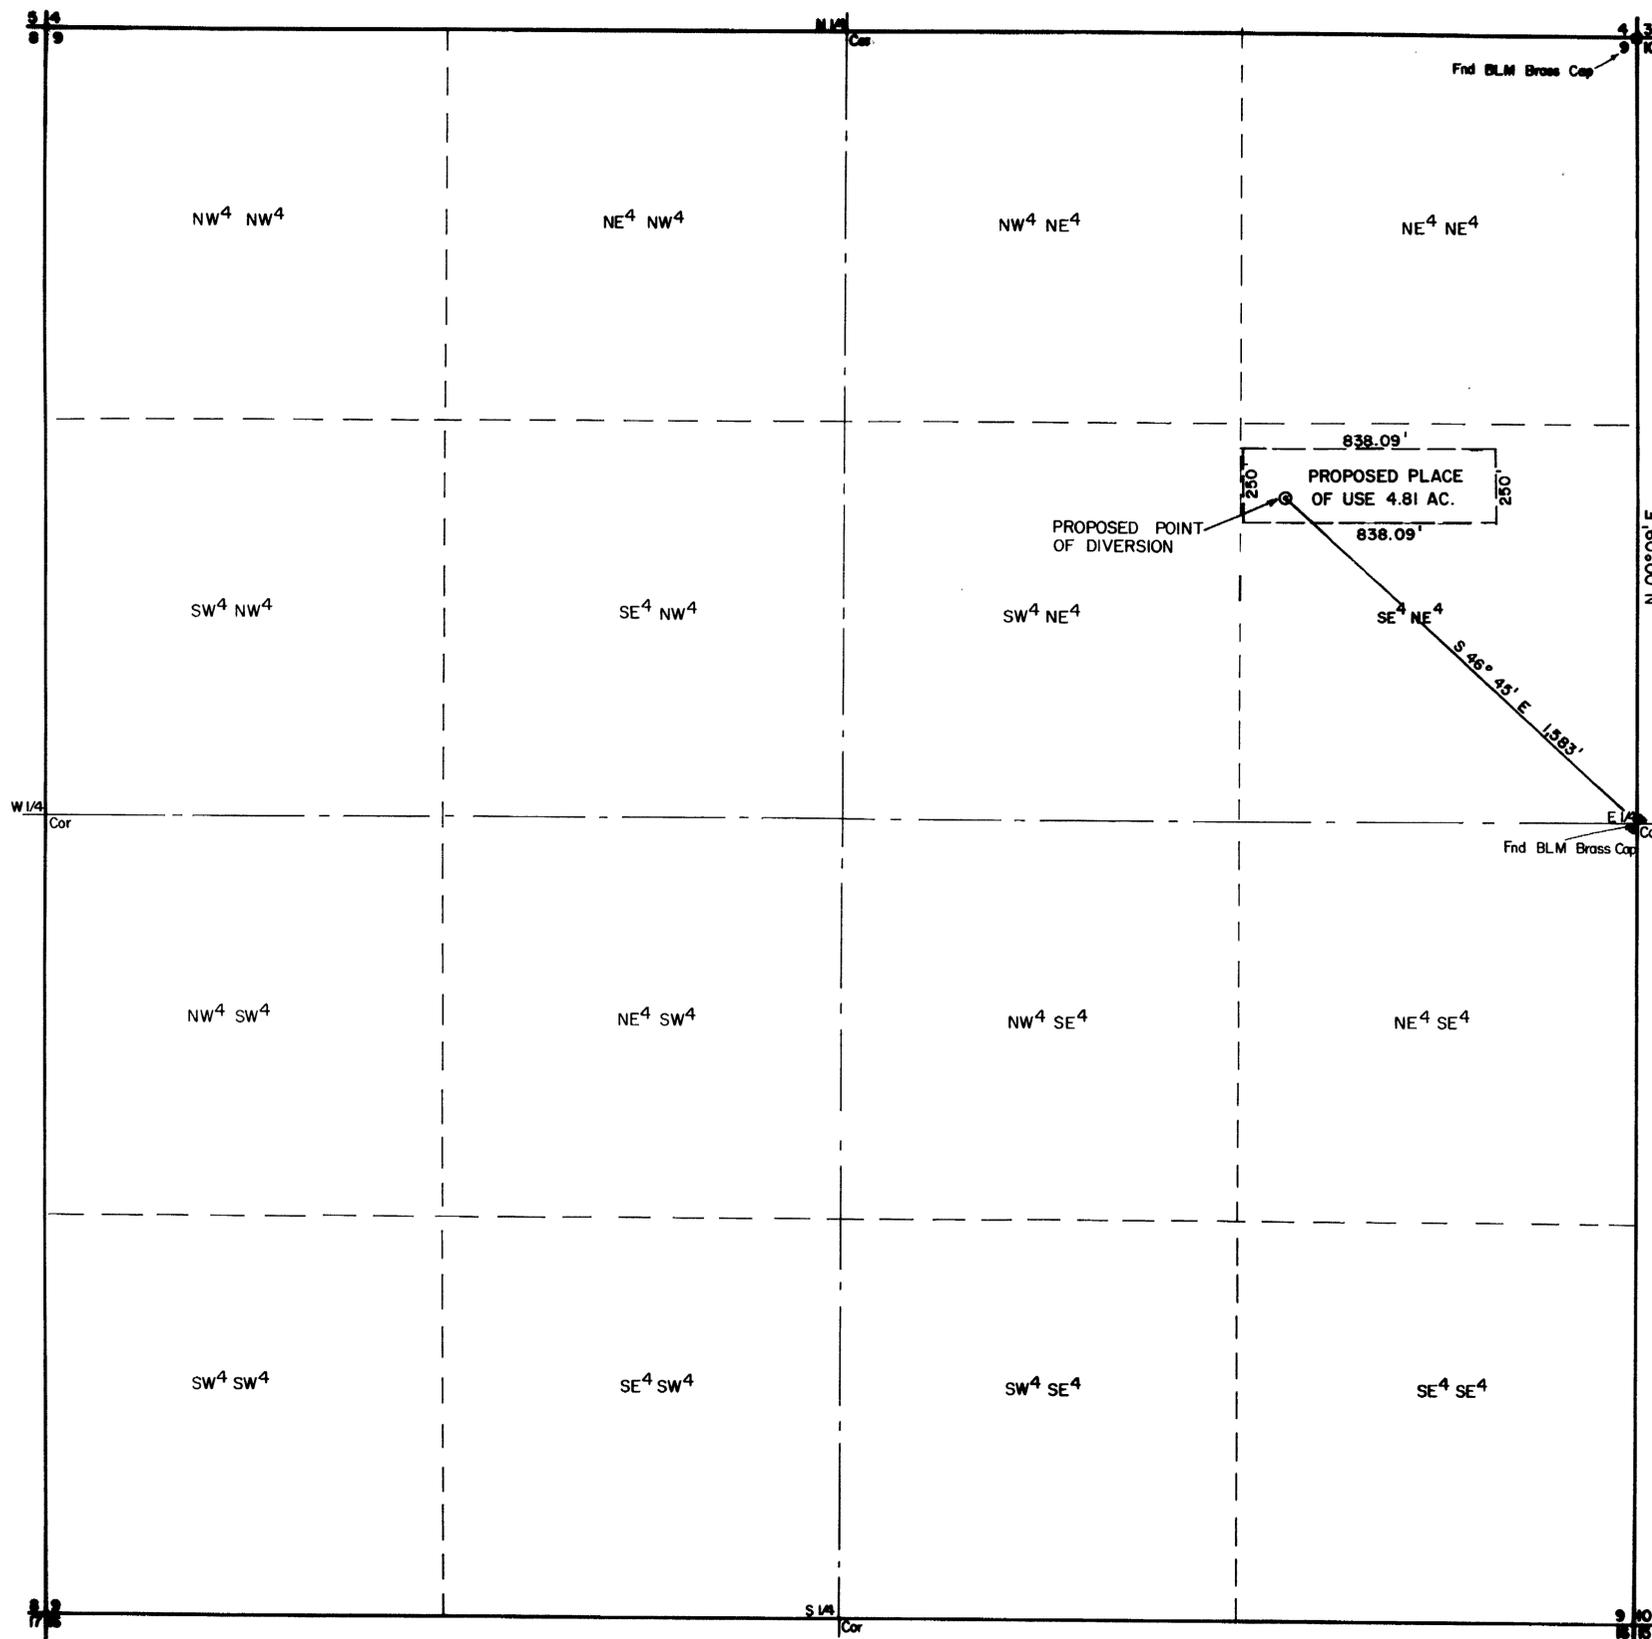

PLACE OF USE LOCATED IN A PORTION OF SE⁴ NE⁴, SEC. 9, T.12N, R.19E, M.D.B.M.

STATE OF NEVADA } s.s.
CARSON CITY }

I, B. J. Vasey, being first duly sworn, depose and say that this map, consisting of one sheet, has been correctly drawn to the designated scale from field notes of a survey made under my supervision and direction on the 17th day of October, 1978; that it truly and correctly represents the proposed location and extent of the works used to divert water from Ellis Spring in Douglas County by Darwin K. Ellis, Elizabeth D. Ellis, Darwin V. Ellis and Linda T. Ellis for irrigation and domestic purposes. The proposed point of diversion and the boundary of all lands, showing by 40-acre subdivisions the areas proposed to be irrigated, are fully and correctly designated hereon.

B. J. Vasey
State Water Right Surveyor No. 106

Subscribed and sworn to before me this 6th day of November, 1978.

Geraldine B. Tyson
Notary Public in and for Carson City

GERALDINE B. TYSON
Notary Public — State of Nevada
County of Carson
My Commission Expires April 26, 1981



300 0 300 600 900
SCALE 1"=300'

FILED
NOV 8 1978
STATE ENGINEER'S OFFICE

MAP
TO ACCOMPANY APPLICATION
TO APPROPRIATE WATER
FOR IRRIGATION AND DOMESTIC PURPOSES
BY
DARWIN K. & ELIZABETH D. ELLIS &
DARWIN V. & LINDA T. ELLIS
FROM ELLIS SPRING
IN DOUGLAS COUNTY, NEVADA

VASEY ENGINEERING CO., INC.
VALLEY PROFESSIONAL CENTER
P.O. Box 1654 Minden, Nevada 89423
(702) 782-2382 (702) 782-5642
DATE: OCTOBER 1978 DRAWN BY: MFR
JOB NO.: 87-197 CHECKED BY: BJV

36017