





T.25N., R.47E., M.D.M.

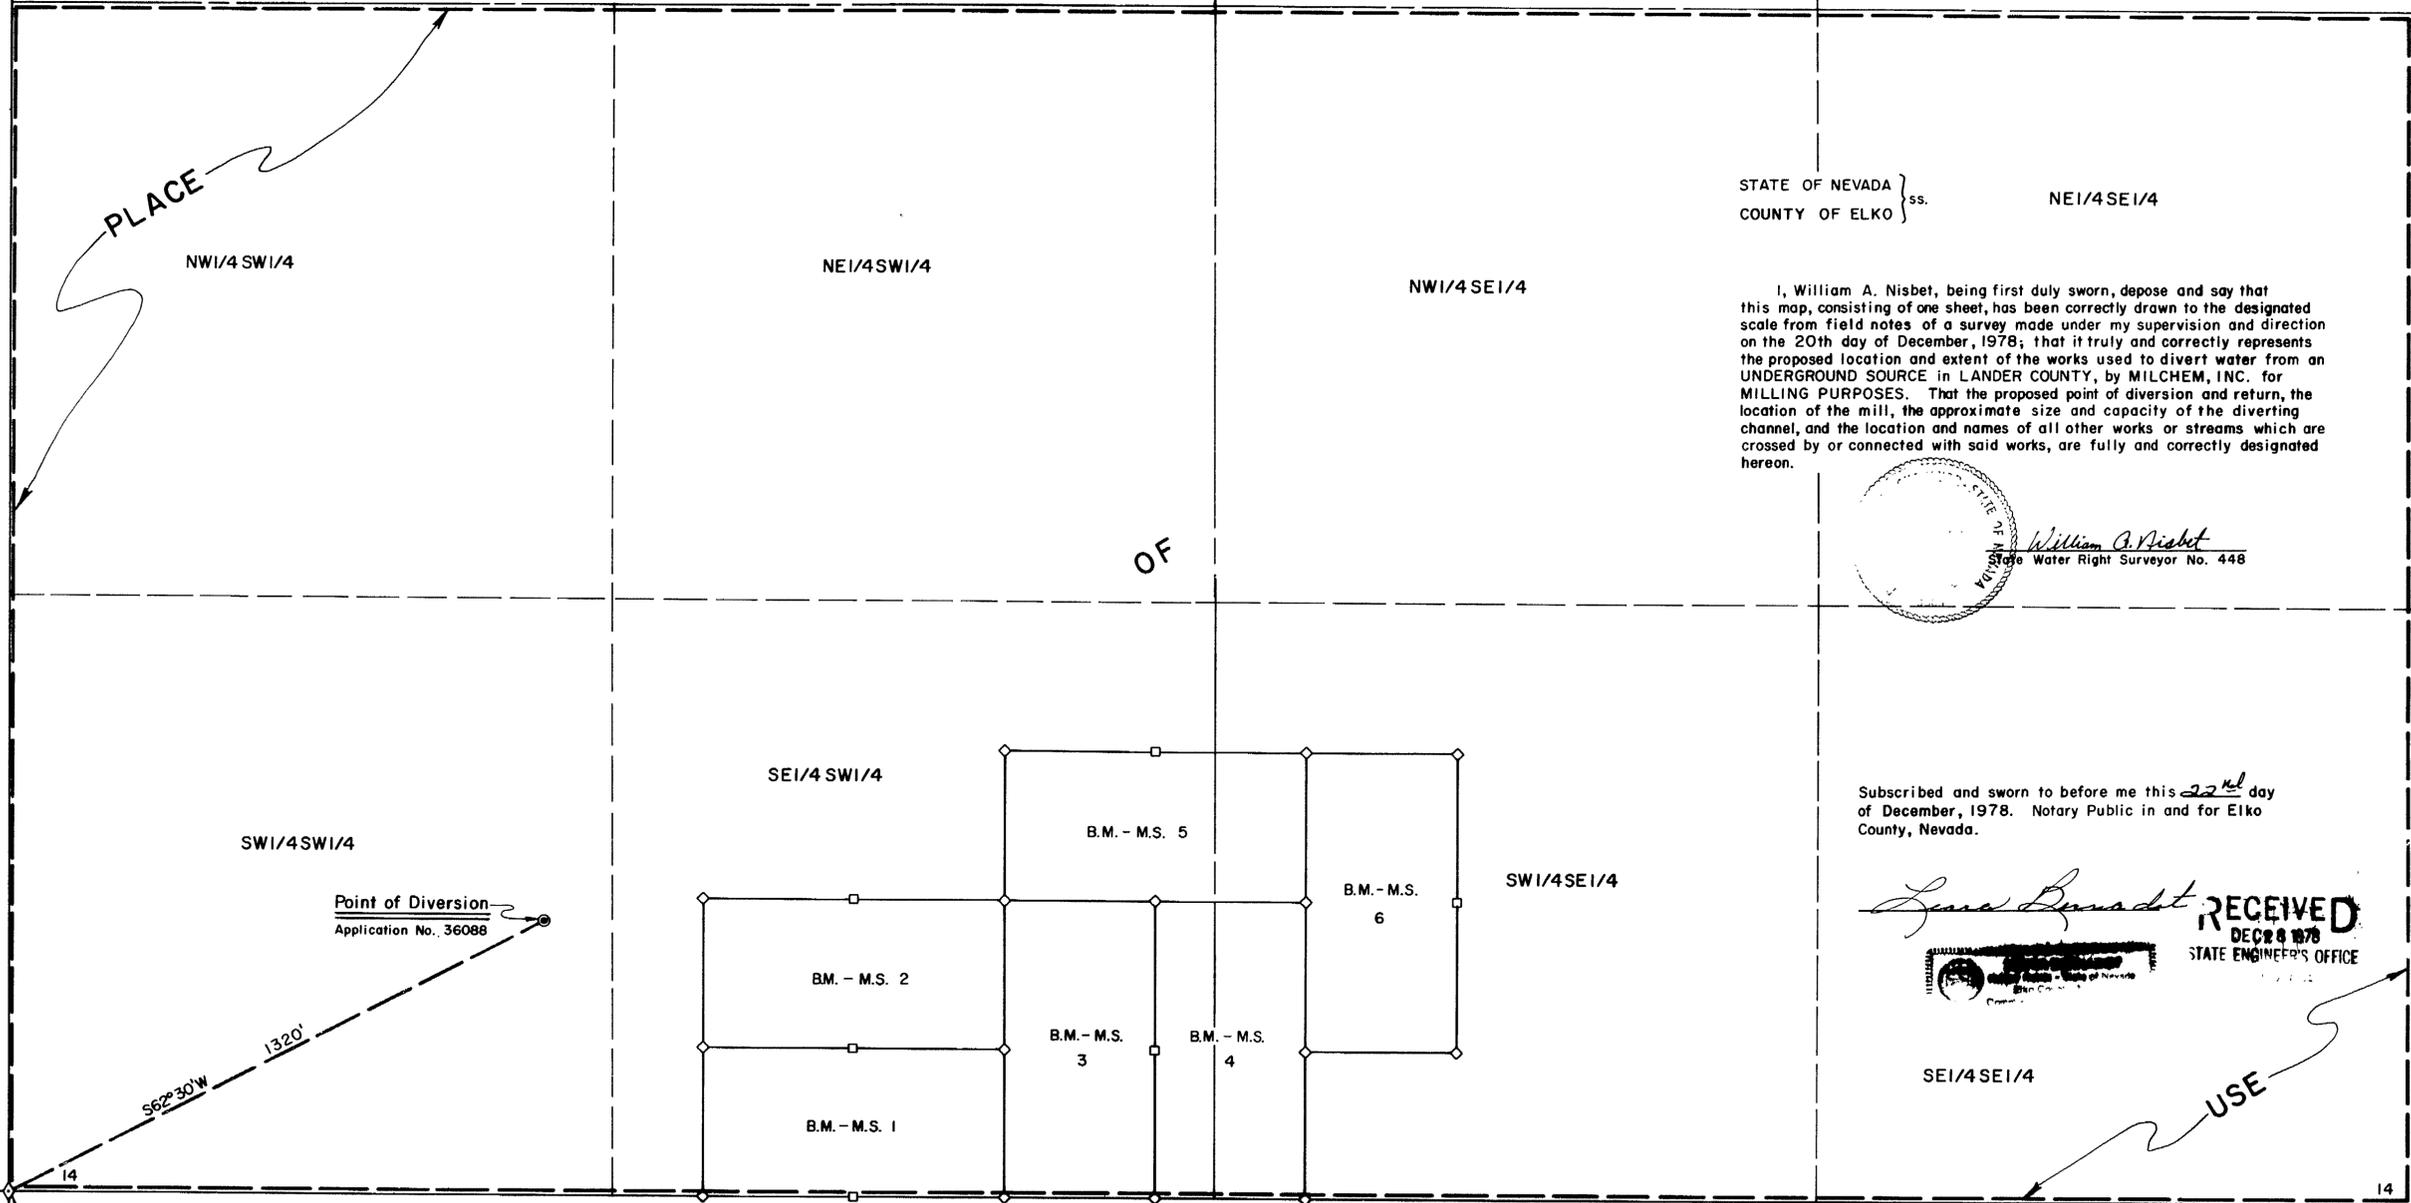

STATE OF NEVADA }
COUNTY OF ELKO } ss. NE1/4 SE1/4



I, William A. Nisbet, being first duly sworn, depose and say that this map, consisting of one sheet, has been correctly drawn to the designated scale from field notes of a survey made under my supervision and direction on the 20th day of December, 1978; that it truly and correctly represents the proposed location and extent of the works used to divert water from an UNDERGROUND SOURCE in LANDER COUNTY, by MILCHEM, INC. for MILLING PURPOSES. That the proposed point of diversion and return, the location of the mill, the approximate size and capacity of the diverting channel, and the location and names of all other works or streams which are crossed by or connected with said works, are fully and correctly designated hereon.

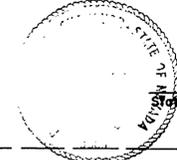

William A. Nisbet
State Water Right Surveyor No. 448

Subscribed and sworn to before me this 22nd day of December, 1978. Notary Public in and for Elko County, Nevada.

Laura Bennett RECEIVED
DEC 28 1978
STATE ENGINEER'S OFFICE

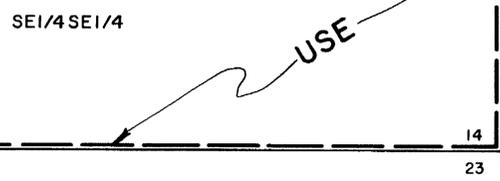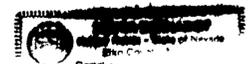

BASIS OF BEARINGS: Magnetic, Variance 17 1/2° E.

15 14 22 23
Fd. Section Corner
Brass Cap

FILED
JAN 5 1979
STATE ENGINEER'S OFFICE

NO.	BY	DATE	REVISIONS	CHKD. (A72)

DRAWN BY D.P. APPROVED BY W.A.N.
JOB NO. 2084-08 DATE DEC. 1978

MAP
TO ACCOMPANY APPLICATION TO
APPROPRIATE WATER FOR
MILLING PURPOSES
BY
MILCHEM INCORPORATED
FROM AN UNDERGROUND SOURCE
CHILTON ENGINEERING W78023
421 COMER STREET ELKO, NEVADA

1979 JAN 5 AM 9 48

36088