




STATE OF NEVADA
CARSON CITY

I, Kim Koenig, being first duly sworn, depose and say that this map, consisting of one sheet, has been correctly drawn to the designated scale from the field notes of a survey under my supervision and direction, between the 26th day of October and the 29th day of October, 1978; that it truly and correctly represents the proposed location of the well used to divert water from an underground source in Eureka County, by the State of Nevada, acting by and through its Department of Highways, for Public Highway Purposes. That the proposed point of diversion, the location and size of the proposed drilled well, and the boundary of all lands, showing by 40 acre subdivisions, the areas proposed to be irrigated, are fully and correctly designated thereon.



Kim Koenig
State Water Right Surveyor No. 402

SUBSCRIBED AND SWORN TO BEFORE ME
THIS 6th DAY OF December, 1978. NOTARY
PUBLIC IN AND FOR CARSON CITY, NEVADA.

Mary M. White

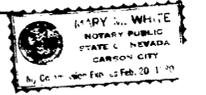

BEARING SOURCE: HWY. DEPT. SURVEY - ANGLE
TURNED FROM TANGENT STATE ROUTE 20
WHICH BEARS N. 4° 24' 04" W.

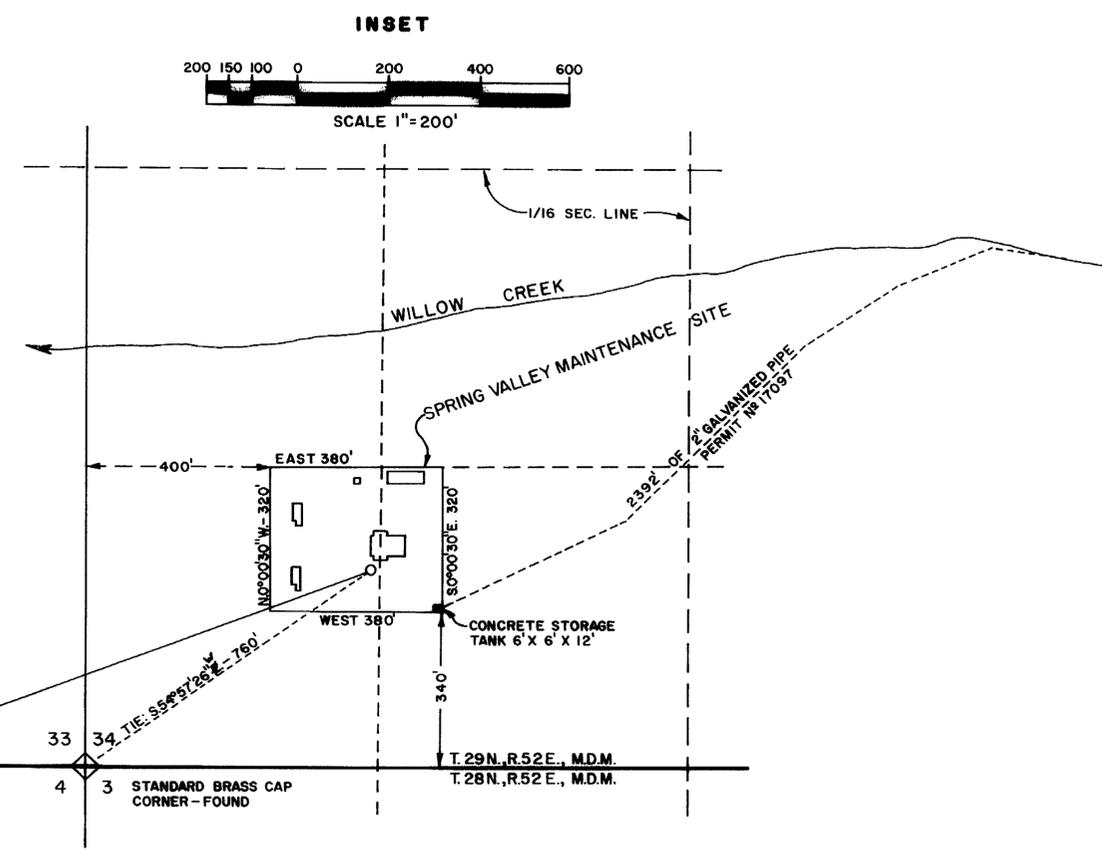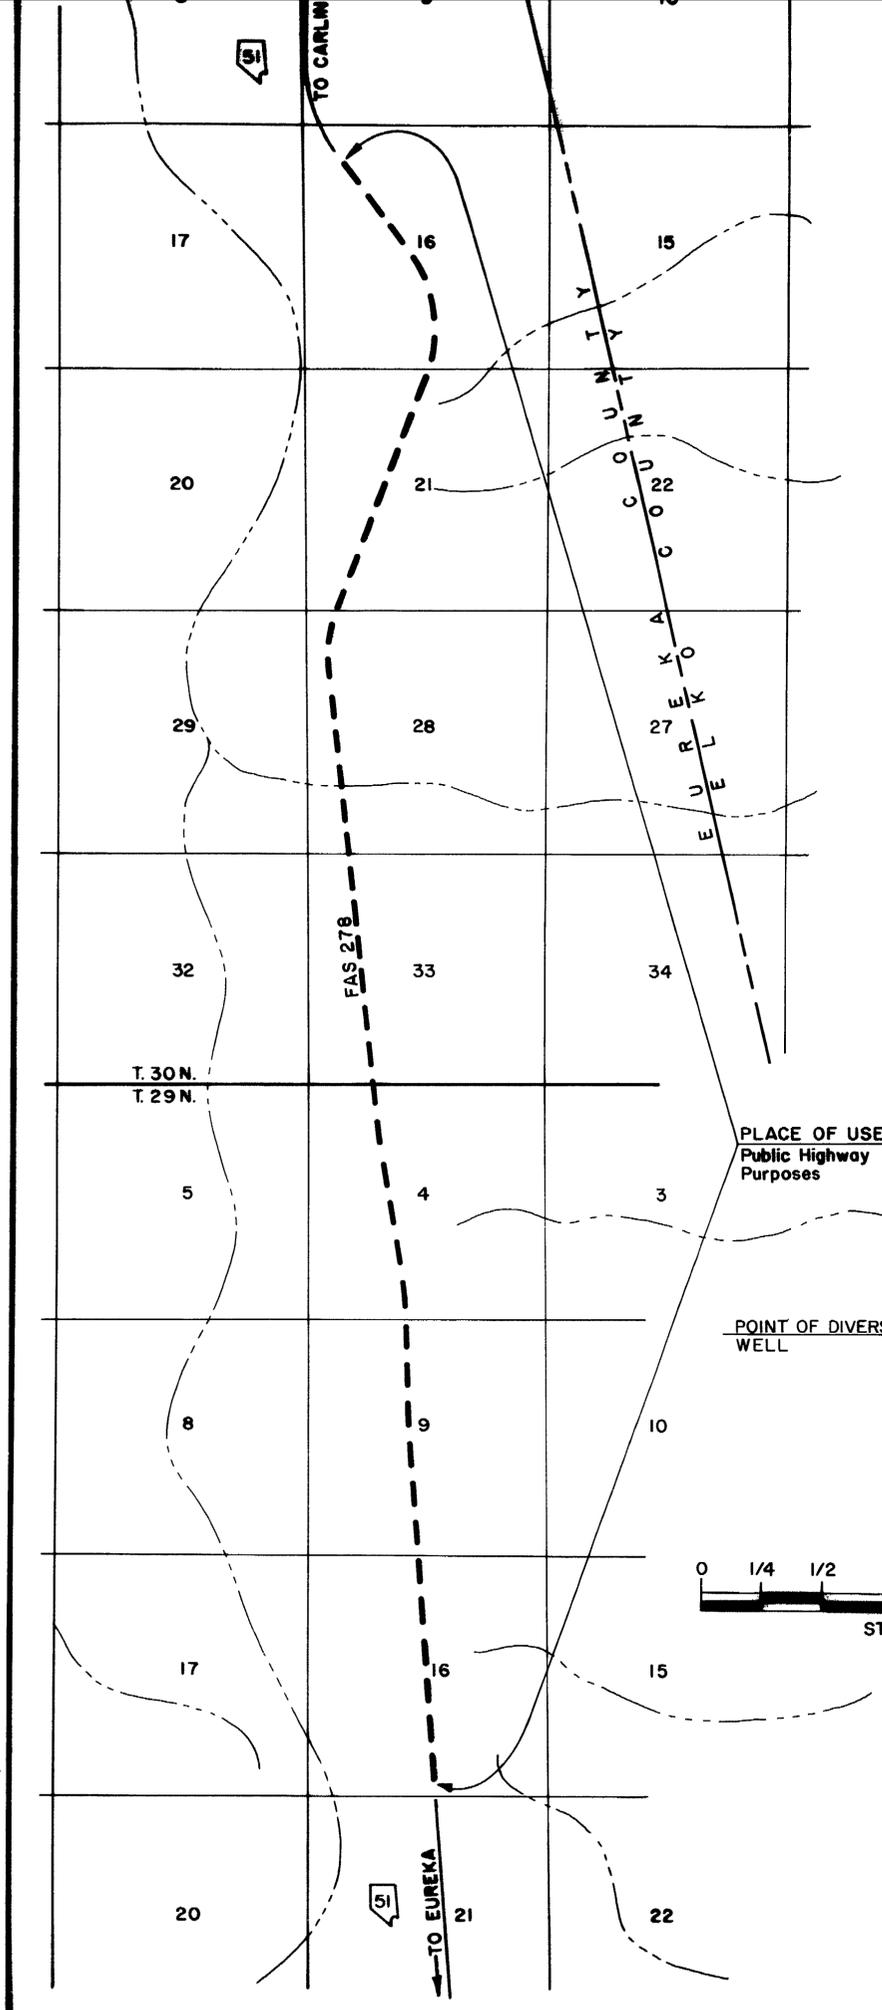

TRACED: *TTA*
CHECKED: *CS*

FILED
NOV 7 1978
STATE ENGINEER'S OFFICE

MAP
TO ACCOMPANY APPLICATION TO APPROPRIATE
WATER FOR PUBLIC HIGHWAY PURPOSES
SERIAL NO. 36114
DATE: NOVEMBER, 1978
EUREKA COUNTY
BY: NEVADA STATE HIGHWAY DEPT. FROM: WELL

36114