


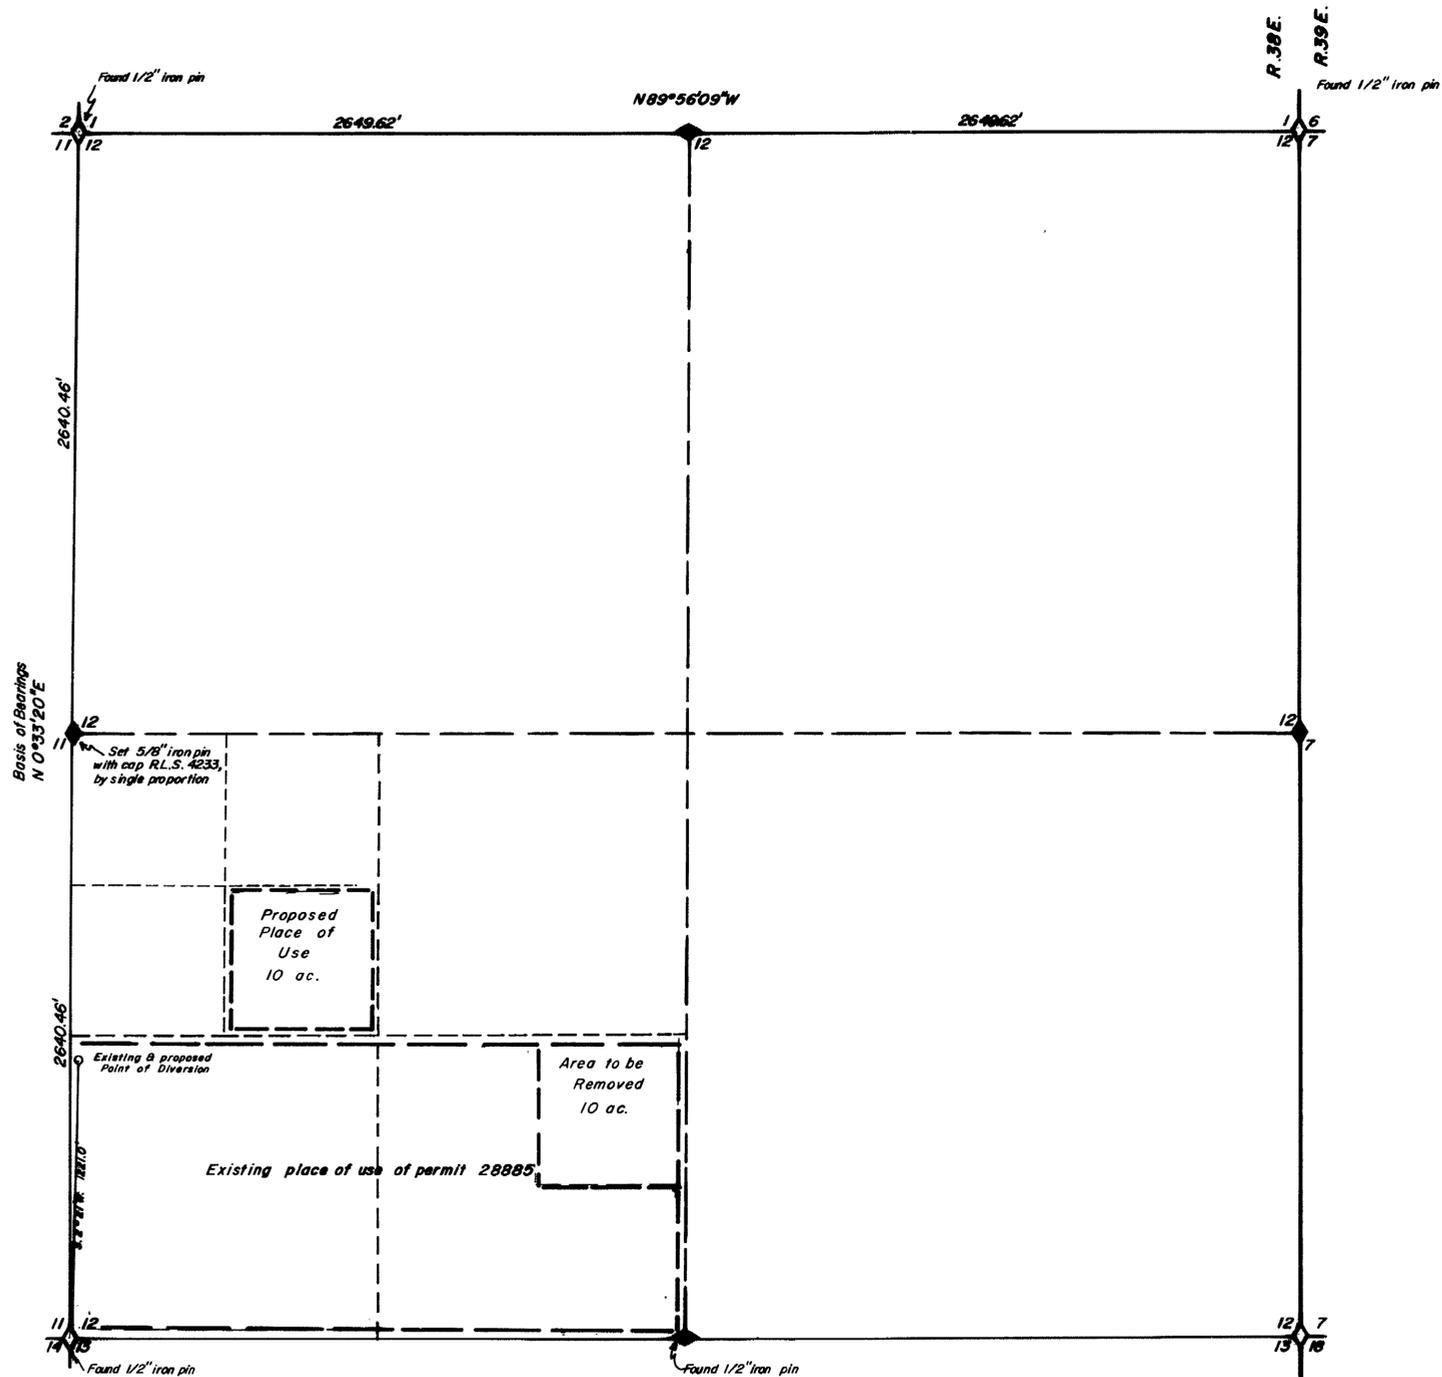

T.39N., R.39E.
M.D.B.&M.



State of Nevada } S.S.
 County of Humboldt }

I, Robert N. Caldwell, being first duly sworn, depose and say that this map, consisting of 1 sheets, has been correctly drawn from field notes of a survey made by me _____, that it truly and correctly represents the location and extent of the works used to divert water from underground in Humboldt County by Harold B. Chapin & Rita A. Chapin for Irrigation & Domestic purposes, that the proposed point of diversion, the approximate location and size of the diverting channel, all reservoirs or basins, the locations and names of all other works which will cross or connect with the proposed works, and the boundary of all lands, showing by 40-acre subdivisions the areas proposed to be irrigated, are fully and correctly designated thereon.

Robert N. Caldwell
 State Water Right Surveyor No. 468

Subscribed and sworn to before me this 6th day of November 19 78.

Robert N. Caldwell
 Notary Public



FILED
 NOV 7 1978
 ENGINEER'S OFFICE



1378 NOV 7 PM 2 32

Desert - Mountain Surveying Company
 510 Molarkey Street
 Winnemucca, Nevada 89445

36138

Map

To accompany application to change the place of use of a portion of permit 28885

By Harold B. Chapin and Rita A. Chapin

From an underground source